

NAMA KEGIATAN

SKRIPSI

JUDUL SKRIPSI

**PERENCANAAN SISTEM
DISTRIBUSI AIR BERSIH
KECAMATAN MADURAN
KABUPATEN LAMONGAN**

JUDUL GAMBAR

**LAYOUT JARINGAN
DISTRIBUSI KECAMATAN
MADURAN**

DIGAMBAR

ANTON CRISTIYAN

DIPERIKSA

Anna Rosytha, ST., MT

DIPERIKSA

Sigit Erstanto Budi Utomo, ST.,MT

SKALA



1 : 1000

NO. GAMBAR





JML. GAMBAR

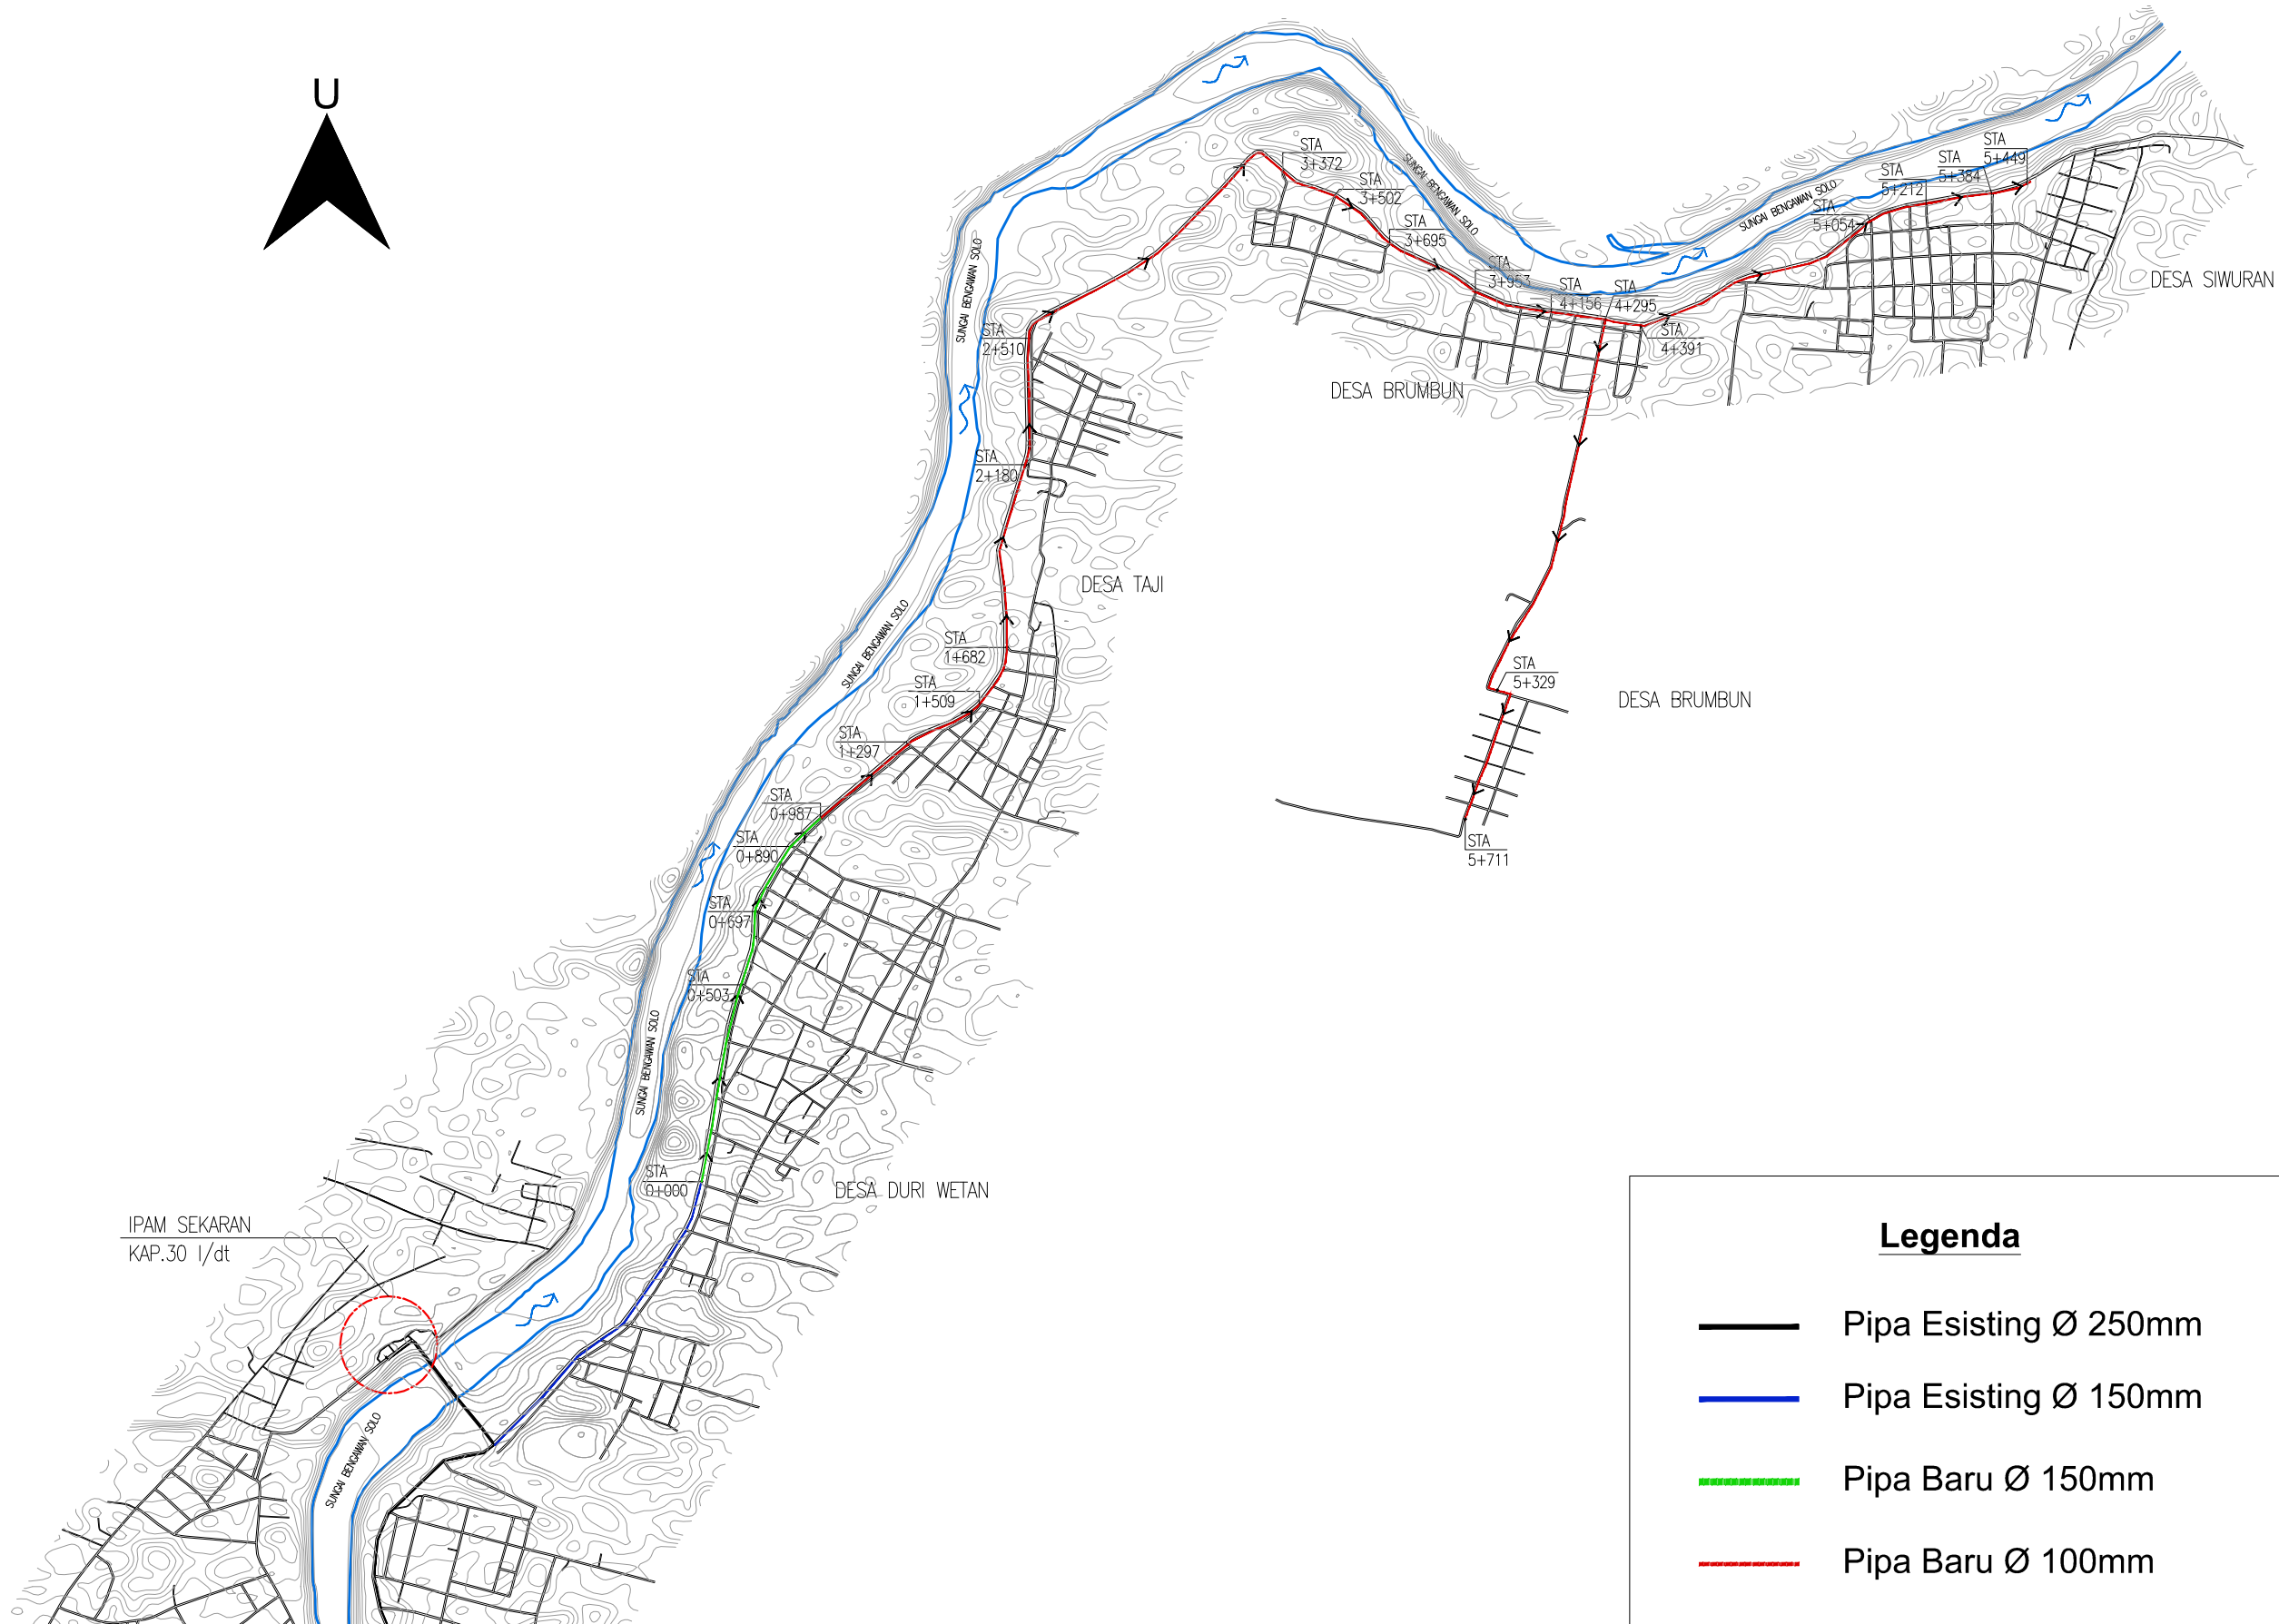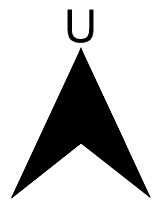
1

8



Legenda


-  Pipa Esisting Ø 250mm
-  Pipa Esisting Ø 150mm
-  Pipa Baru Ø 150mm
-  Pipa Baru Ø 100mm

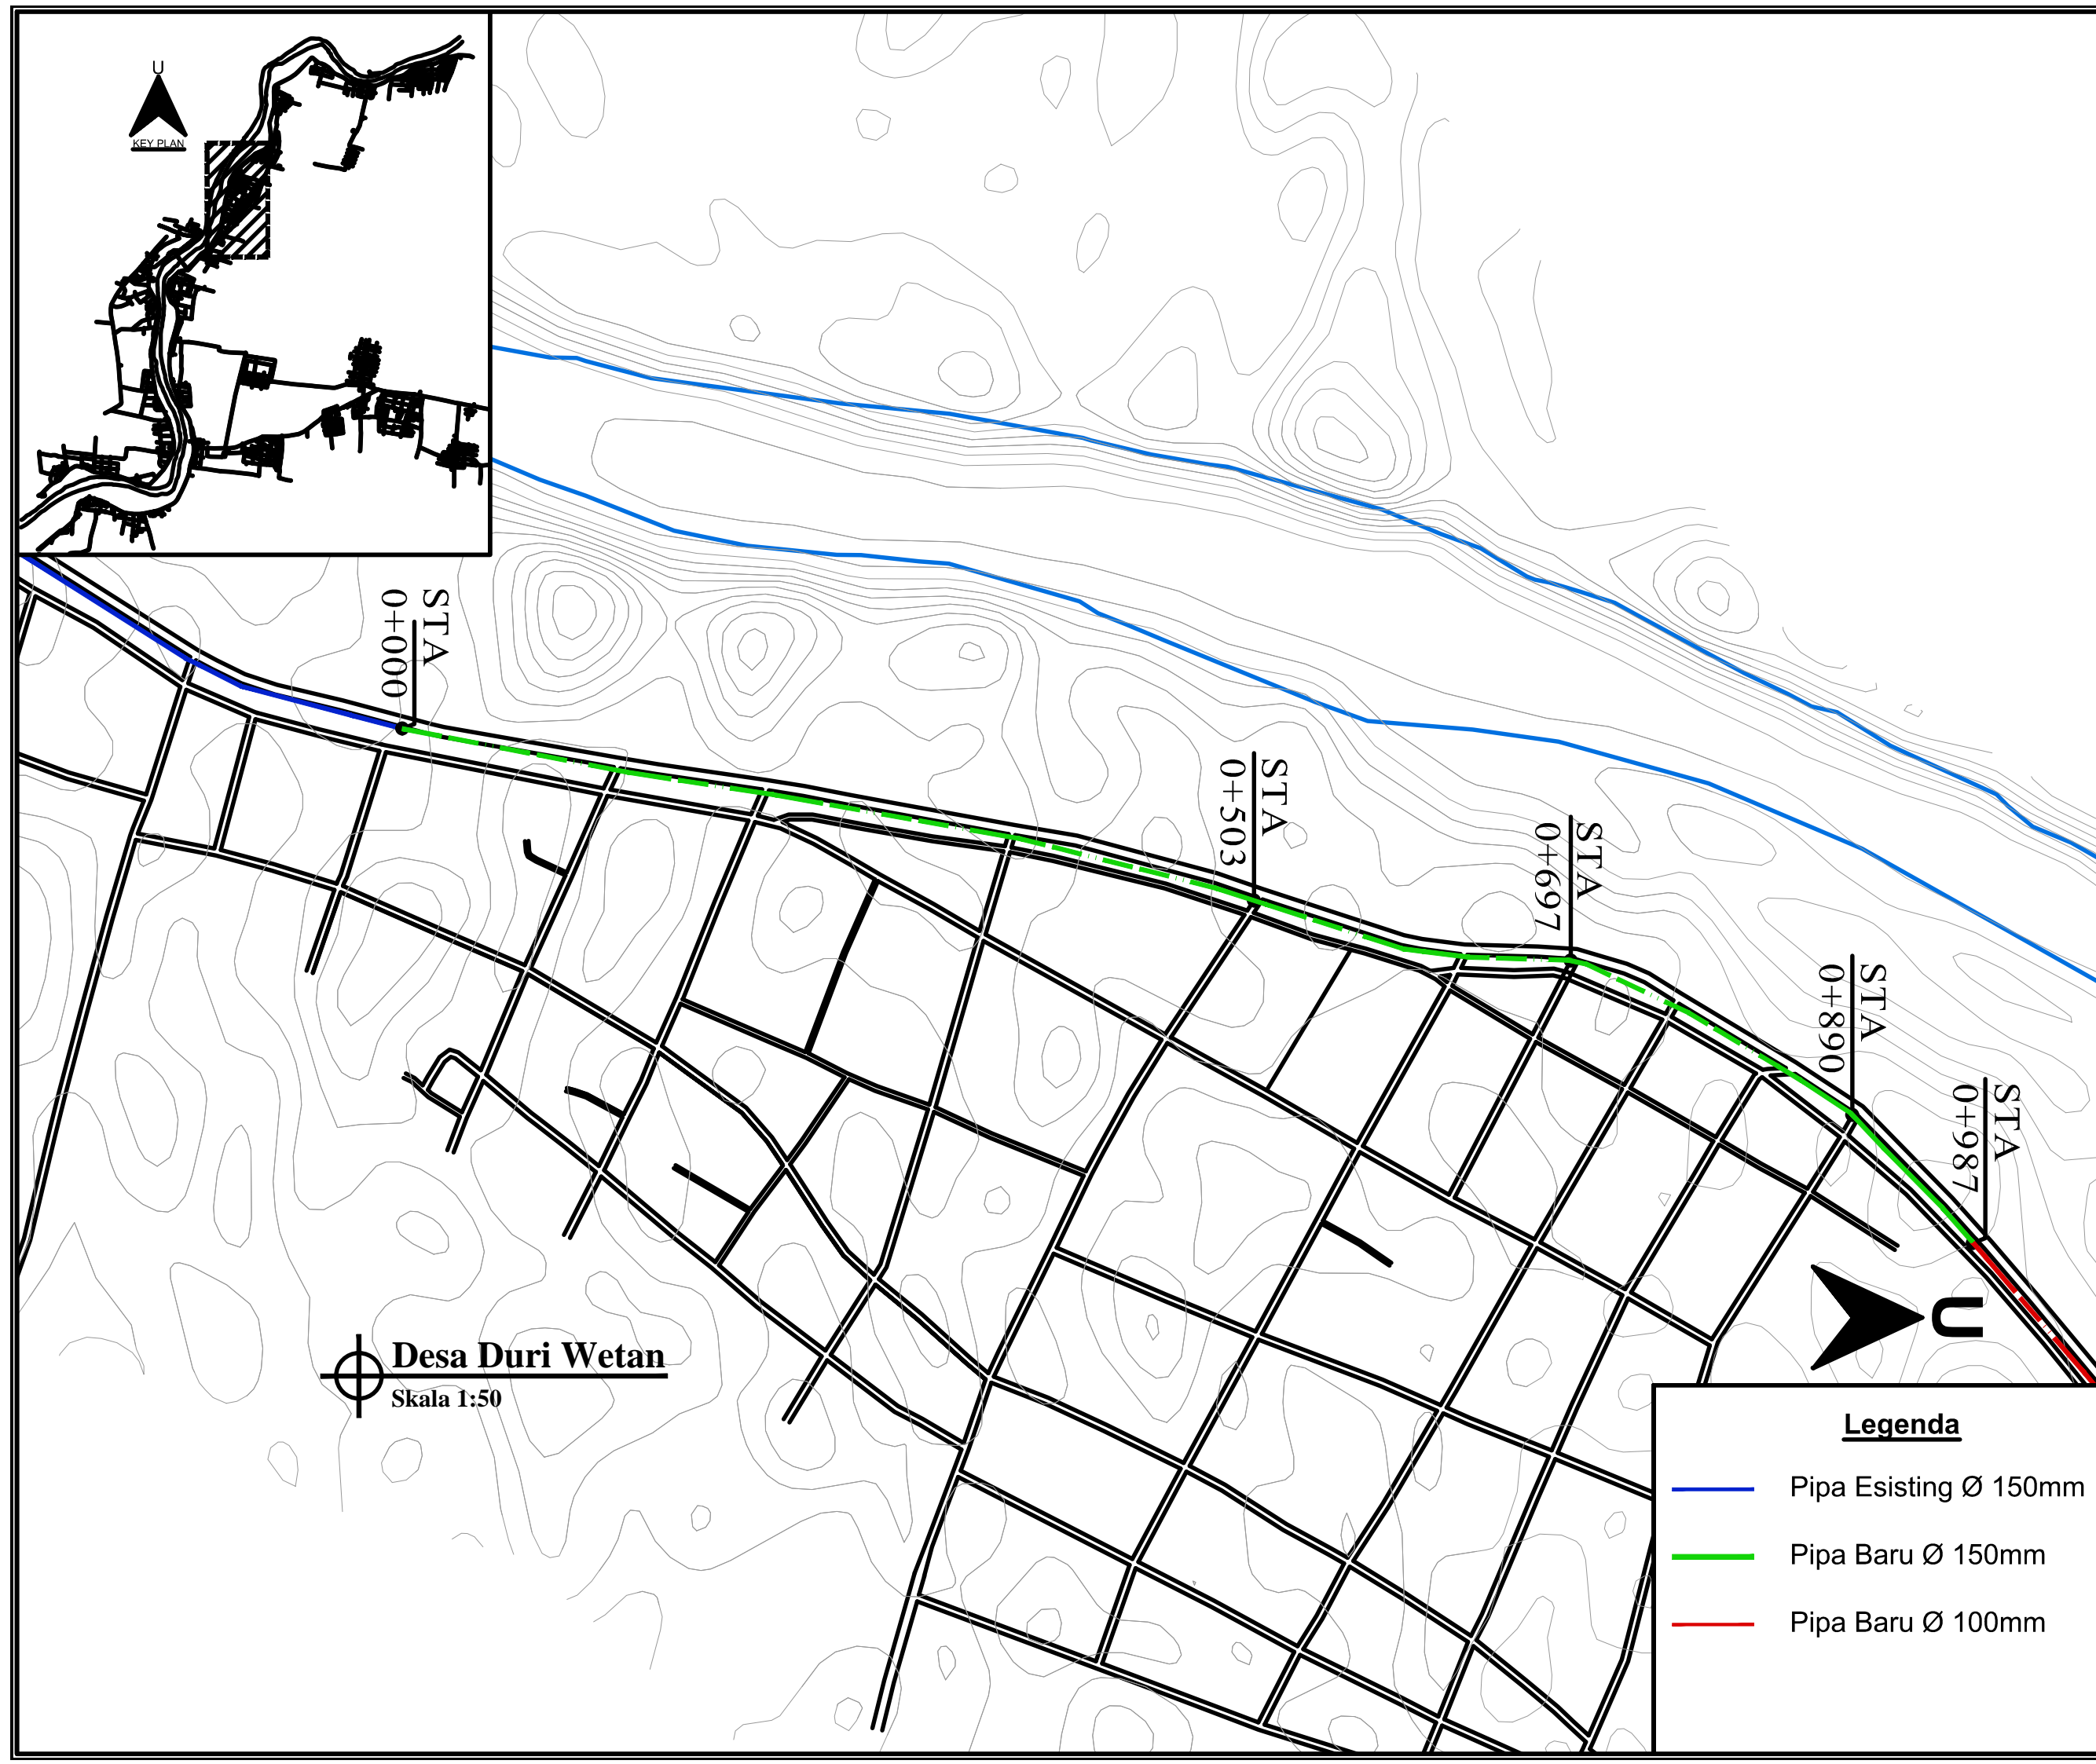

| | |
|--|-------------|
| NAMA KEGIATAN | |
| SKRIPSI | |
| JUDUL SKRIPSI | |
| PERENCANAAN SISTEM DISTRIBUSI AIR BERSIH KECAMATAN MADURAN KABUPATEN LAMONGAN | |
| JUDUL GAMBAR | |
| Jalur Pipa Distribusi Baru Desa Duri Wetan | |
| DIGAMBAR | |
| ANTON CRISTIYAN | |
| DIPERIKSA | |
| Anna Rosytha, ST., MT | |
| DIPERIKSA | |
| Sigit Erstanto Budi Utomo, ST.,MT | |
| SKALA | |
| 1 : 50 | |
| NO. GAMBAR | JML. GAMBAR |
| 2 | 8 |

Legenda

- Pipa Esisting Ø 150mm
- Pipa Baru Ø 150mm
- Pipa Baru Ø 100mm

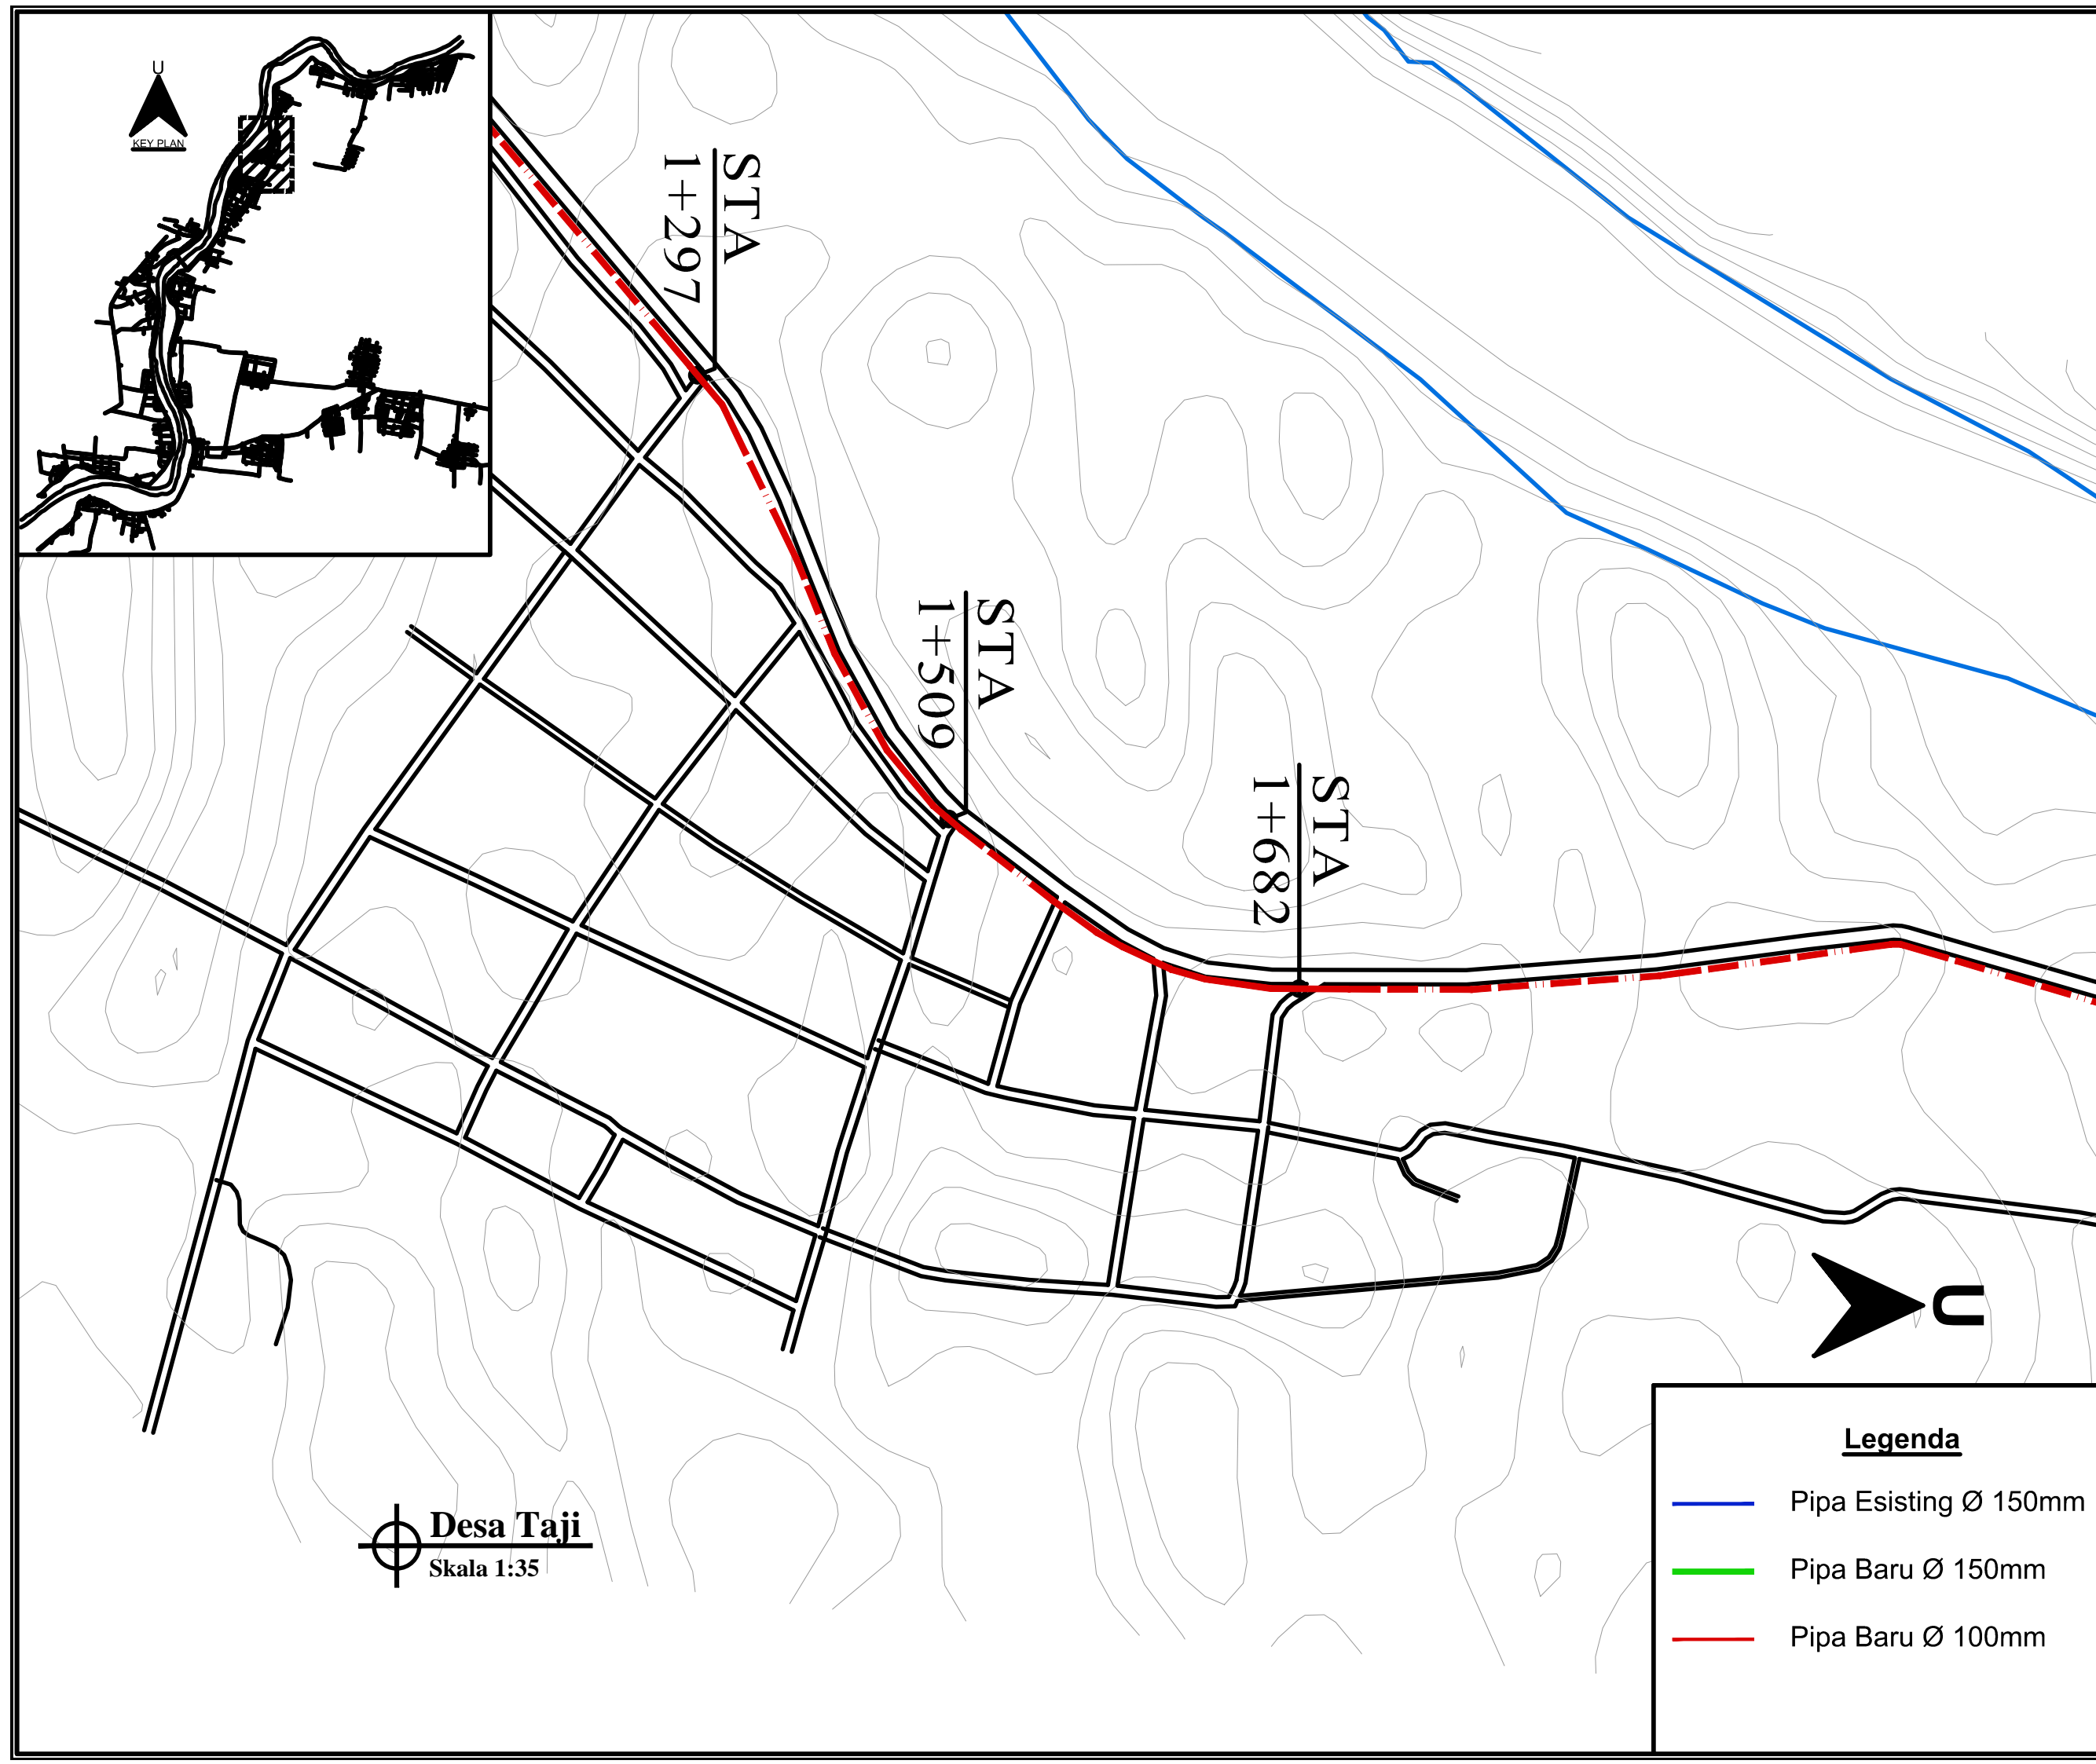

NAMA KEGIATAN

SKRIPSI

JUDUL SKRIPSI

**PERENCANAAN SISTEM
DISTRIBUSI AIR BERSIH
KECAMATAN MADURAN
KABUPATEN LAMONGAN**

JUDUL GAMBAR

**Jalur Pipa Distribusi
Baru Desa Taji 1**

DIGAMBAR

ANTON CRISTIYAN

DIPERIKSA

Anna Rosytha, ST., MT

DIPERIKSA

Sigit Erstanto Budi Utomo, ST.,MT

SKALA

1 : 35




NO. GAMBAR

3


JML. GAMBAR

8

Legenda

-  Pipa Esisting Ø 150mm
-  Pipa Baru Ø 150mm
-  Pipa Baru Ø 100mm

Desa Taji
Skala 1:35

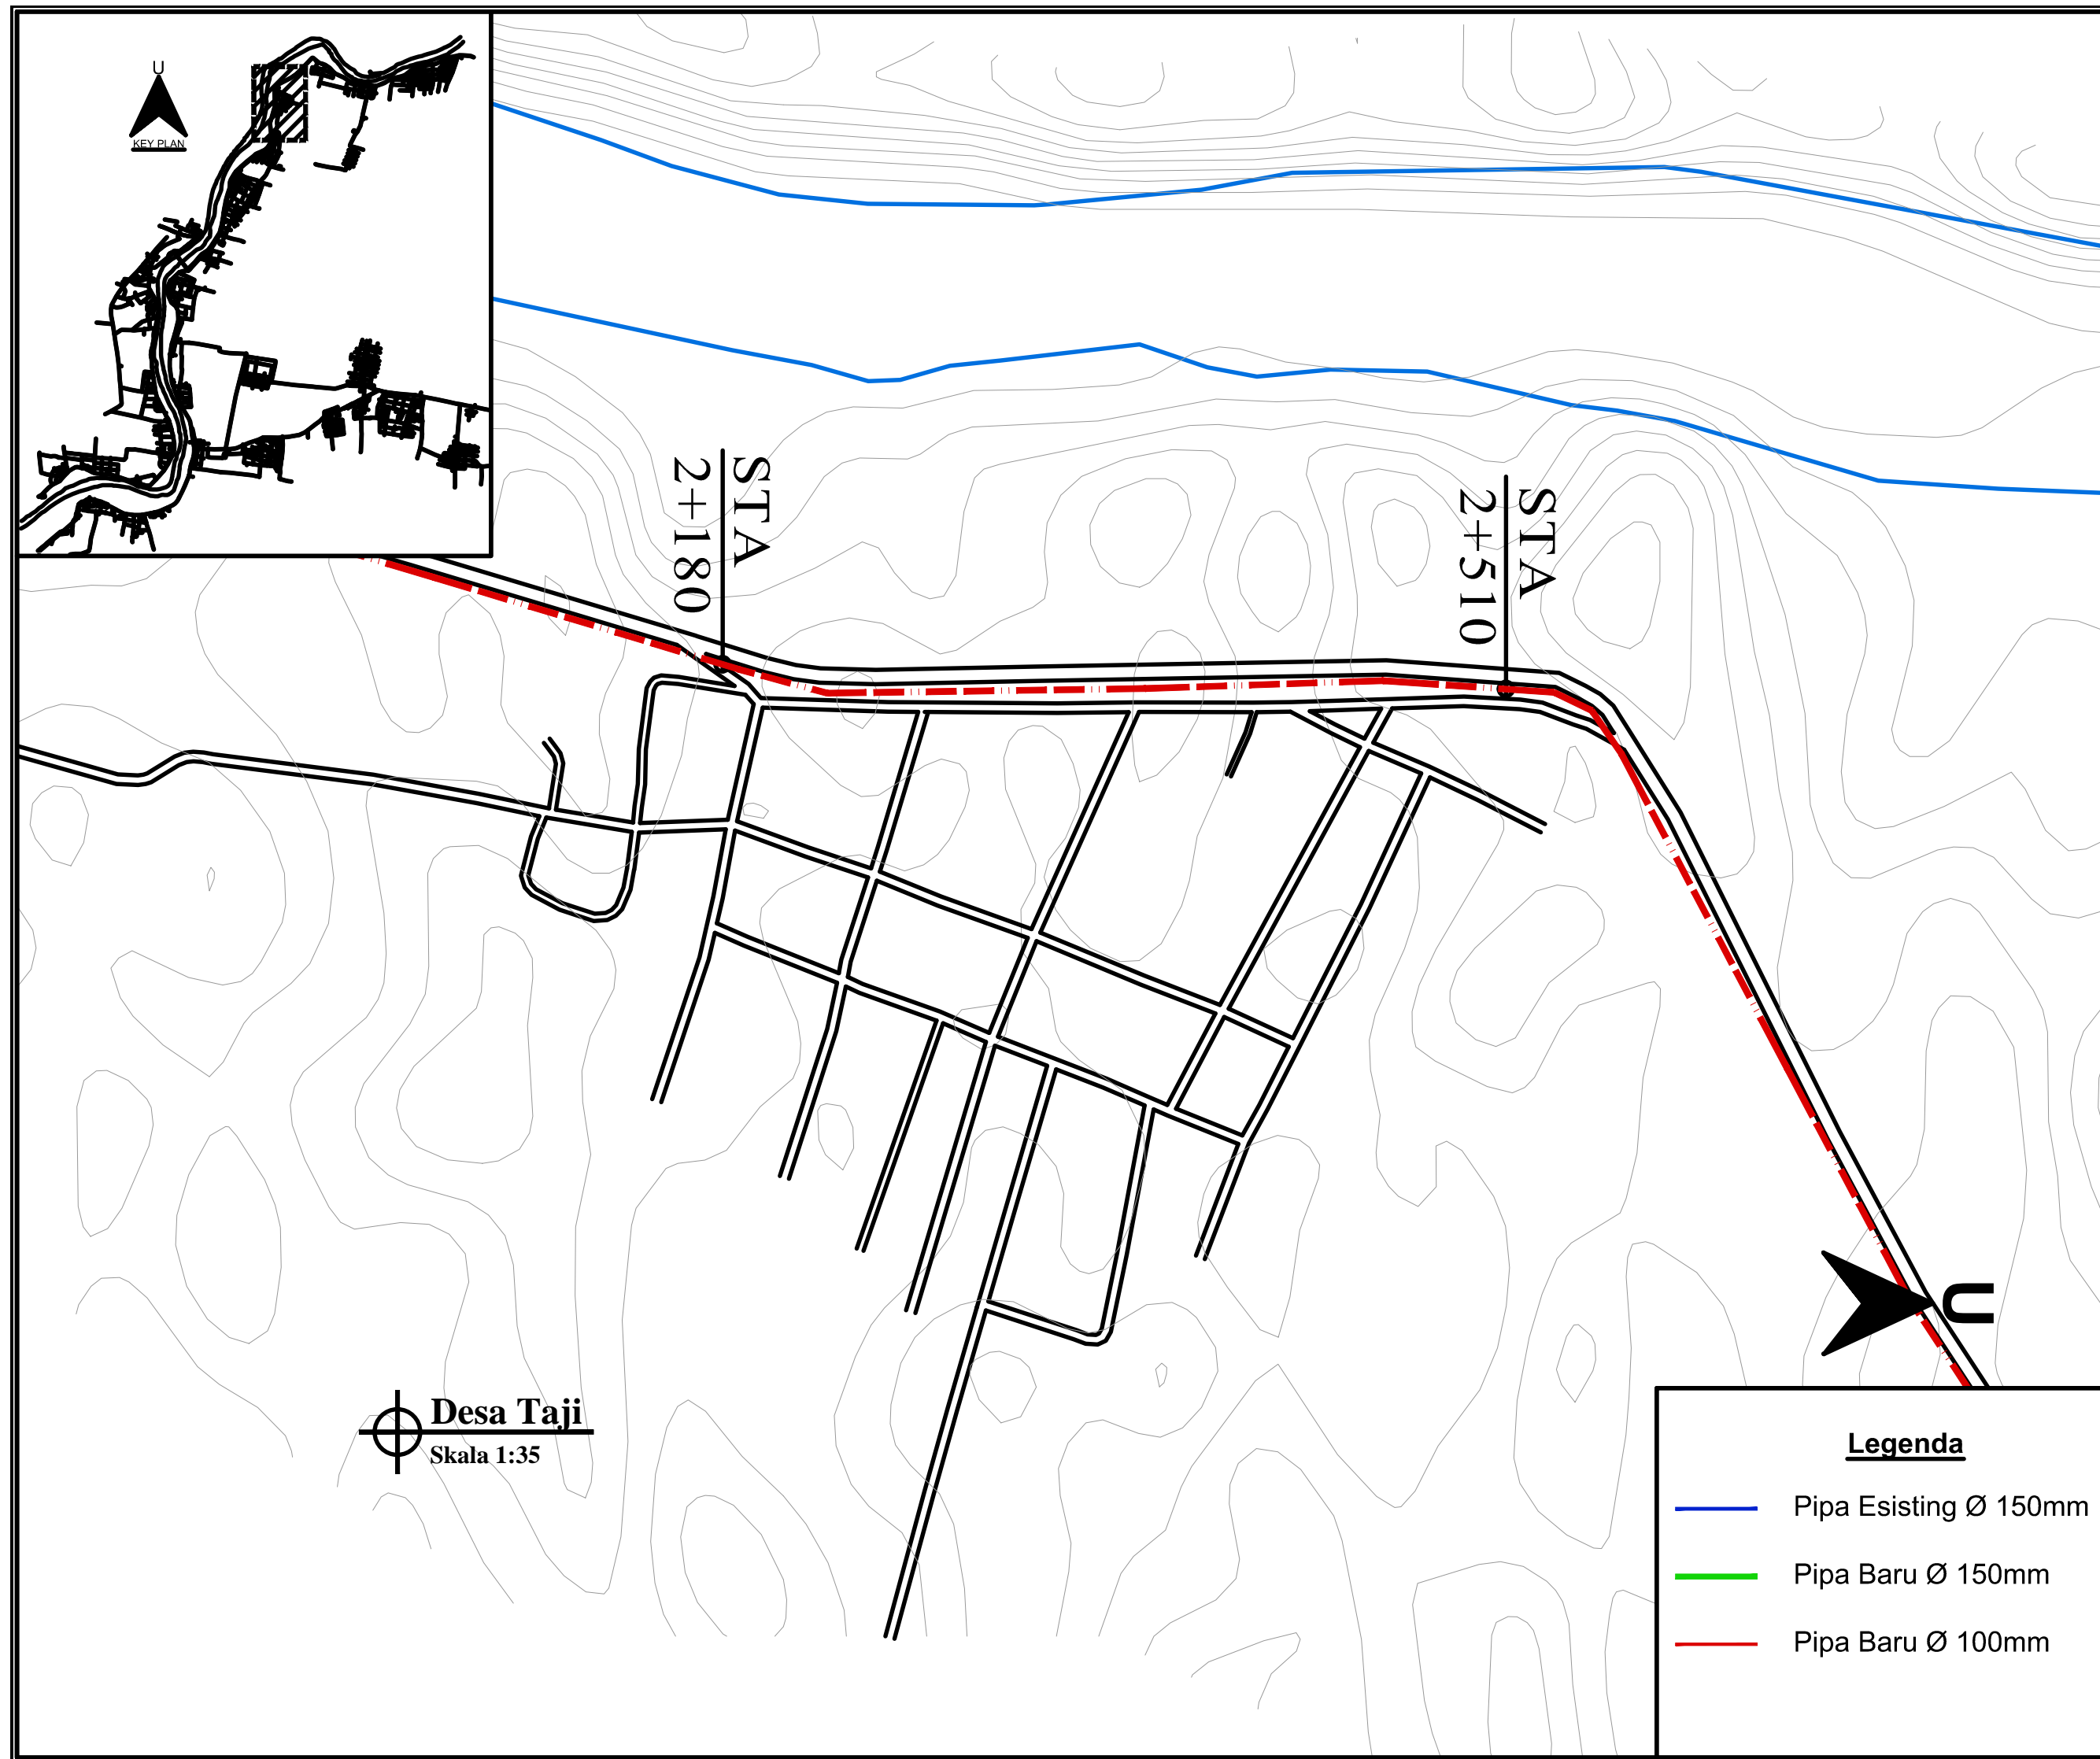

NAMA KEGIATAN

SKRIPSI

JUDUL SKRIPSI

**PERENCANAAN SISTEM
DISTRIBUSI AIR BERSIH
KECAMATAN MADURAN
KABUPATEN LAMONGAN**

JUDUL GAMBAR

**Jalur Pipa
Distribusi Baru
Desa Taji 2**

DIGAMBAR

ANTON CRISTIYAN

DIPERIKSA

Anna Rosytha, ST., MT

DIPERIKSA

Sigit Erstanto Budi Utomo, ST.,MT

SKALA

1 : 35

NO. GAMBAR

4


JML. GAMBAR

8


Legenda

- Pipa Esisting Ø 150mm
- Pipa Baru Ø 150mm
- Pipa Baru Ø 100mm

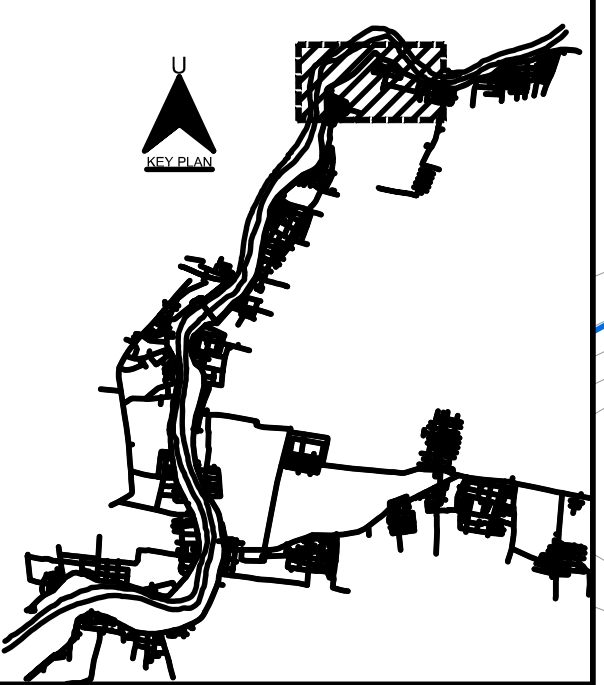


Desa Taji
Skala 1:35

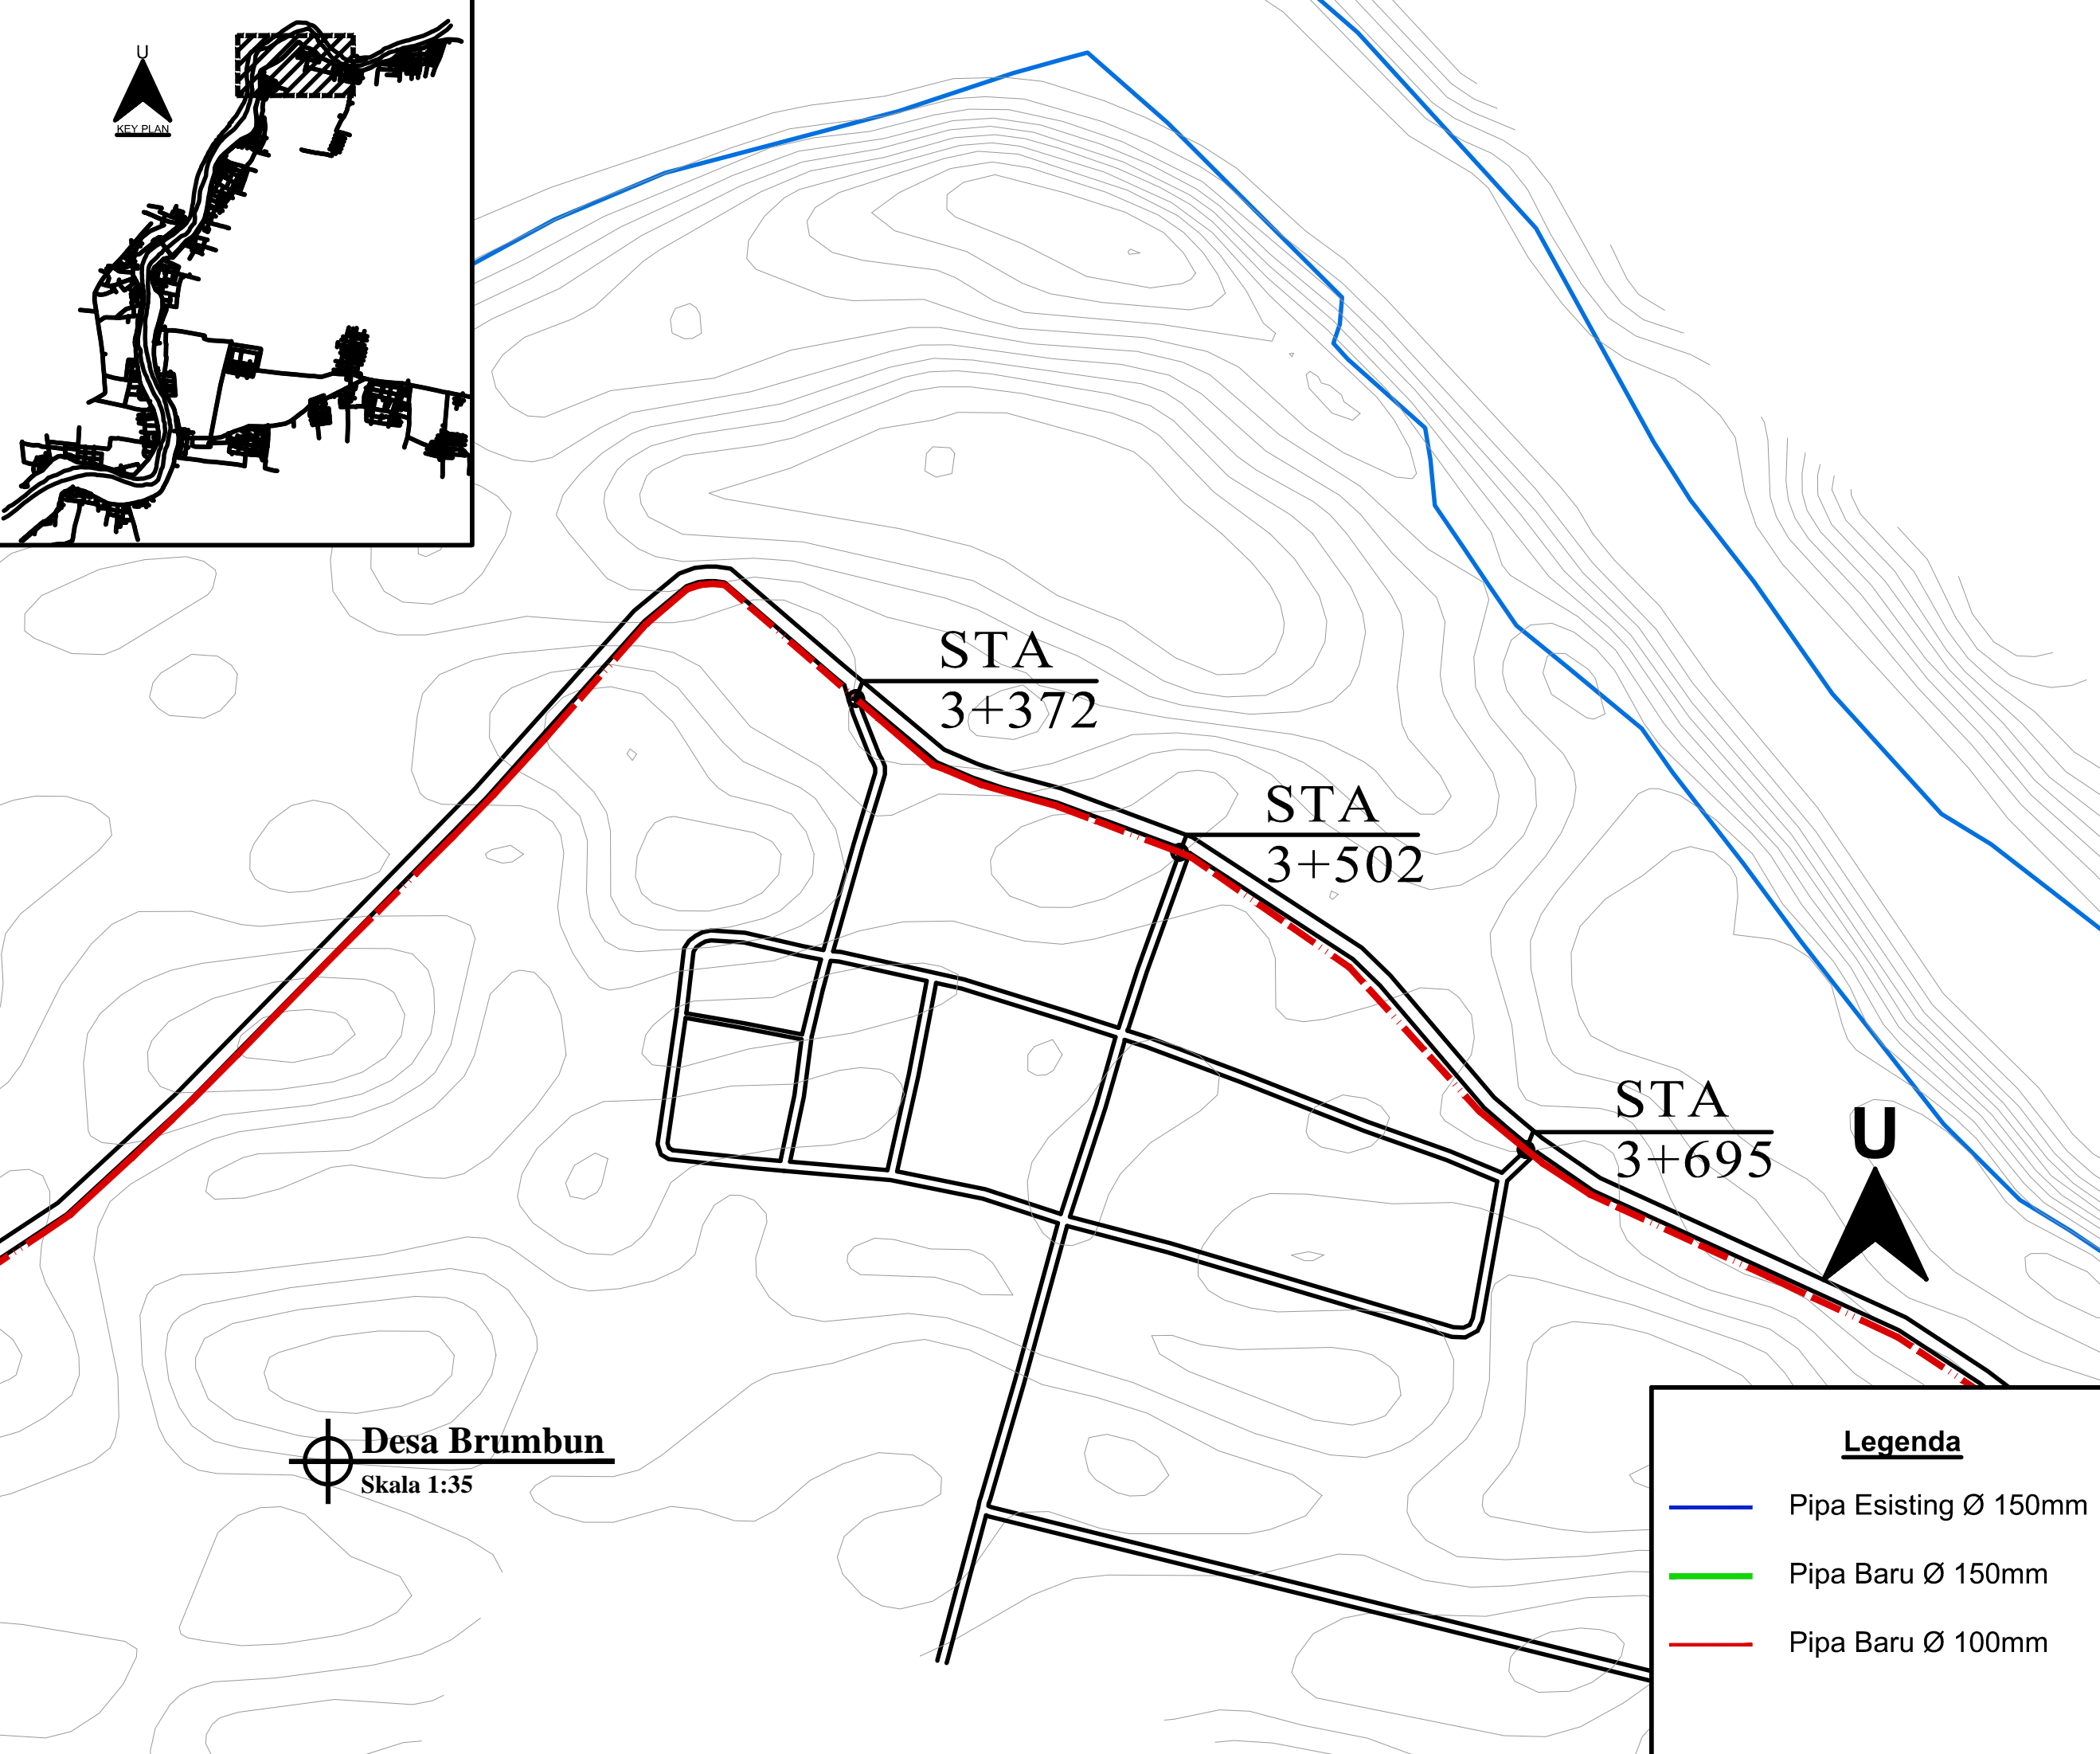



KEY PLAN






Desa Brumbun
Skala 1:35

| Legenda | |
|---|-----------------------|
|  | Pipa Esisting Ø 150mm |
|  | Pipa Baru Ø 150mm |
|  | Pipa Baru Ø 100mm |

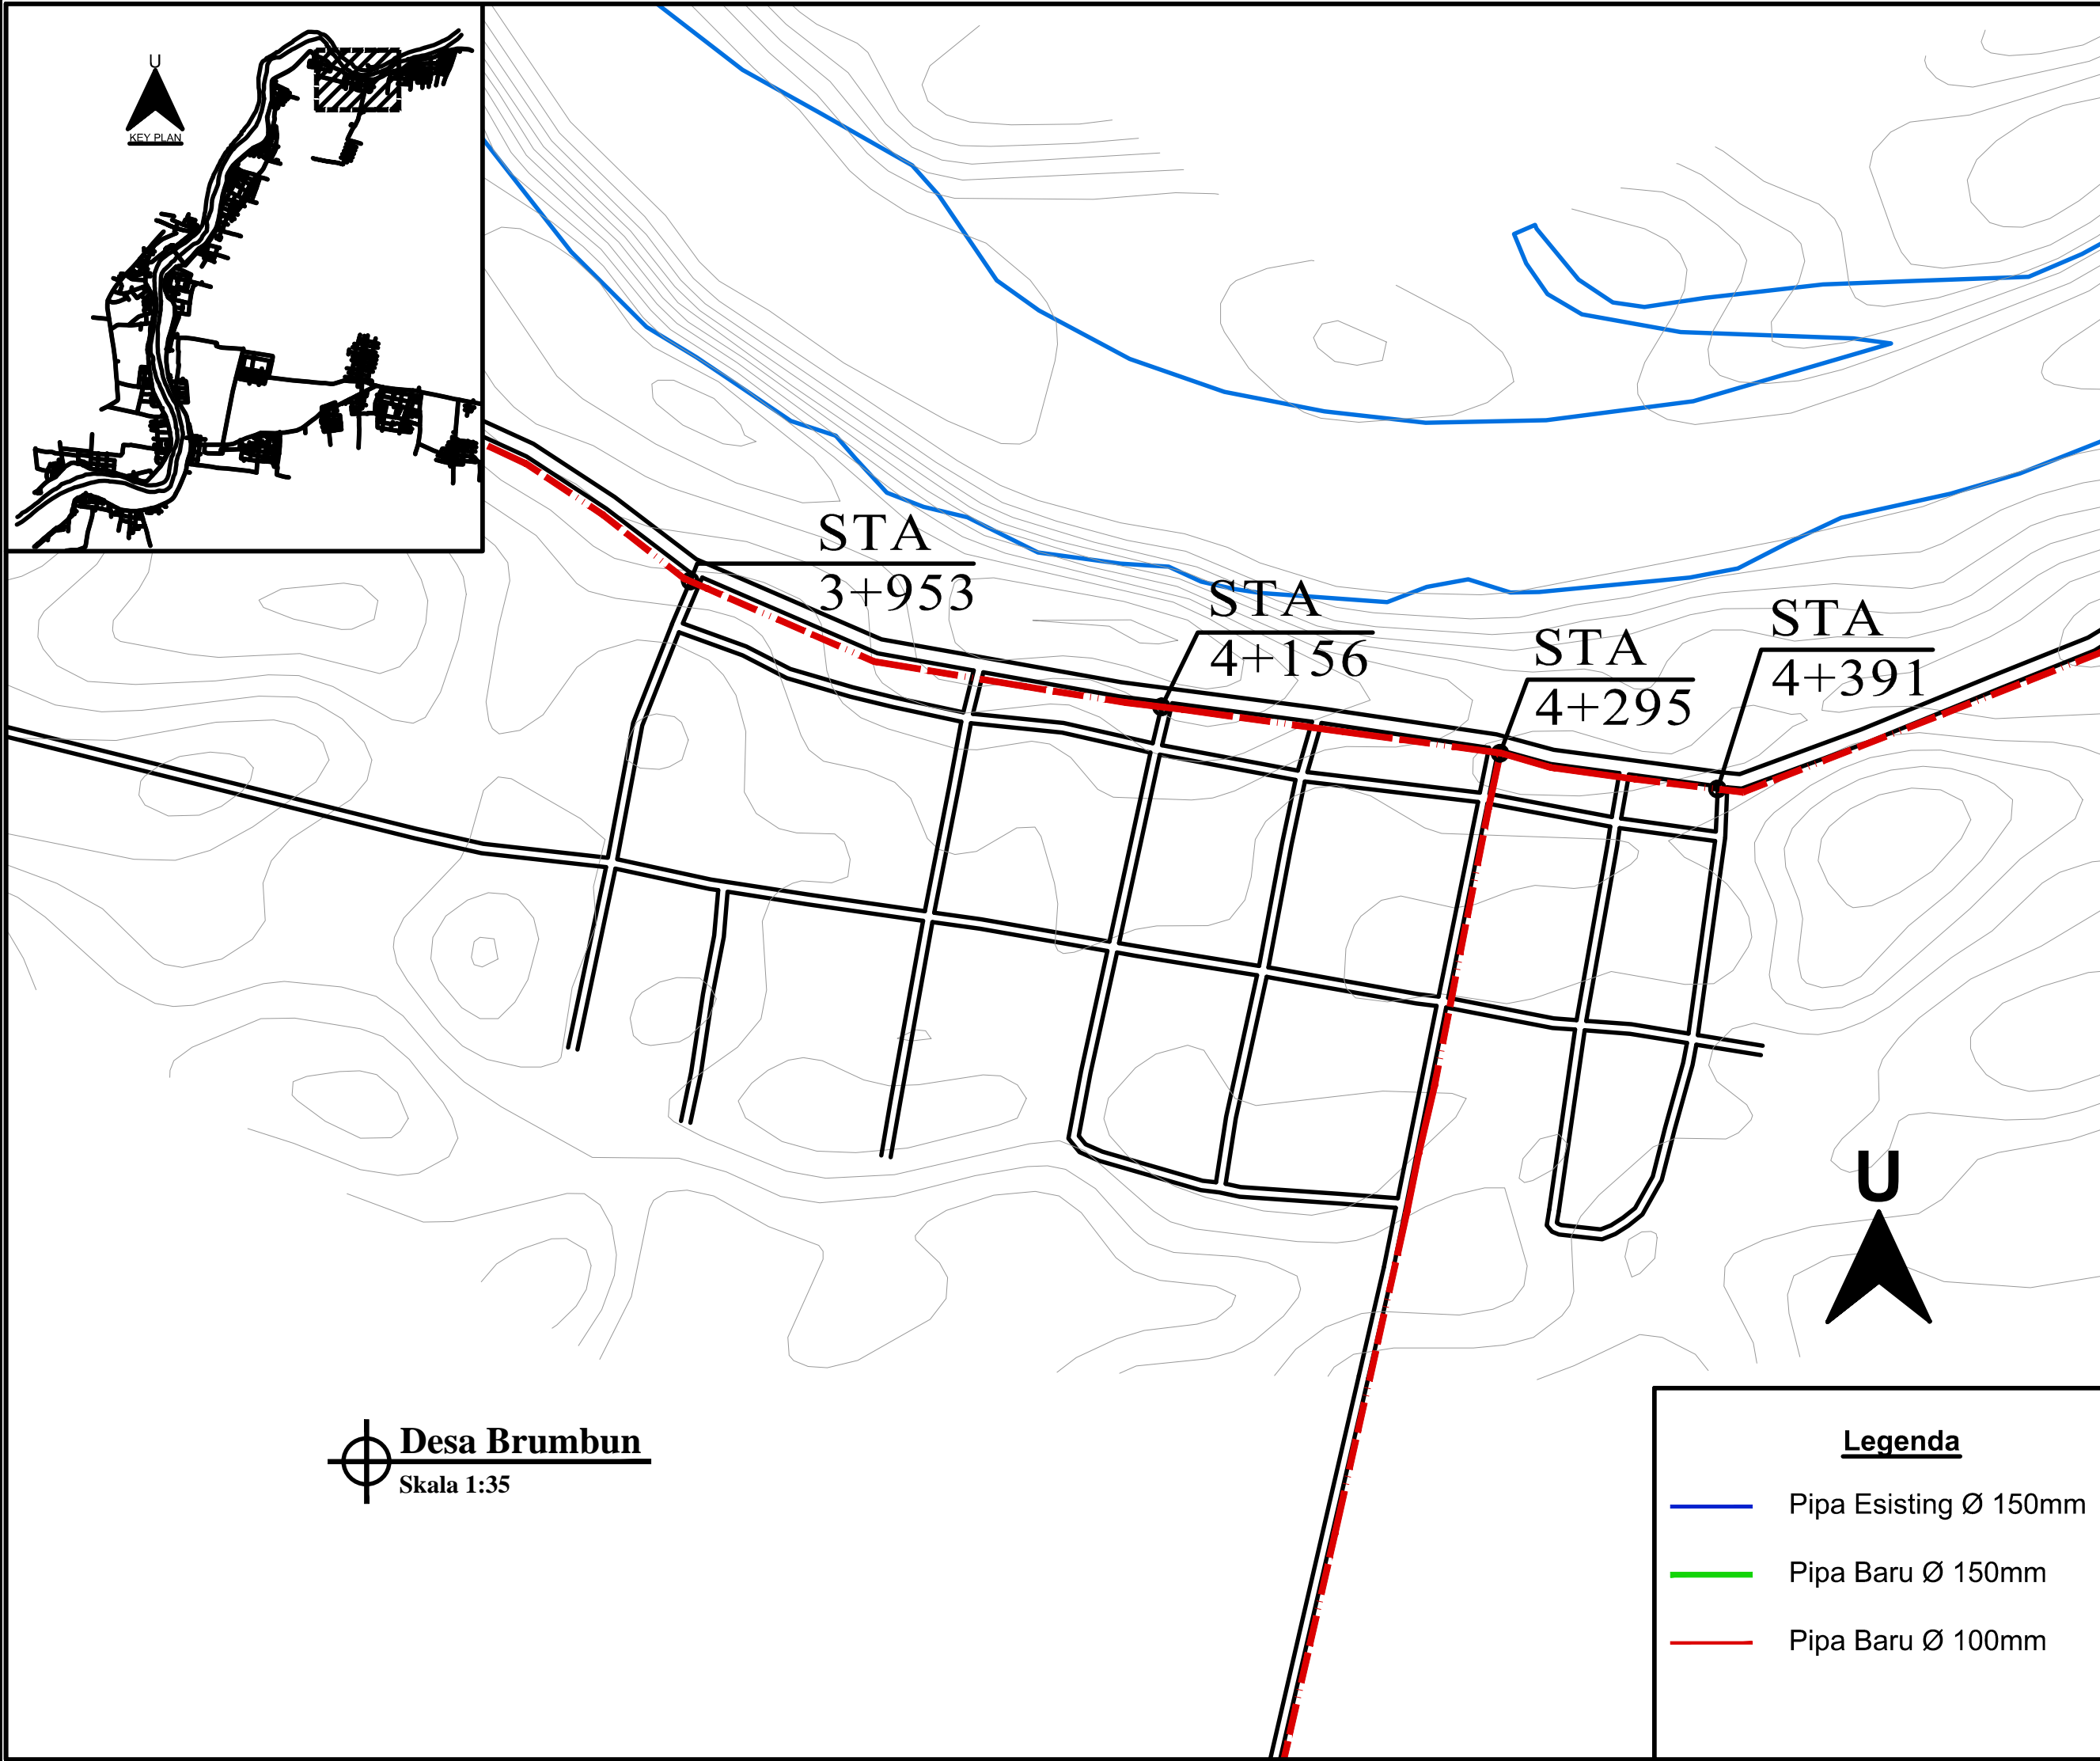
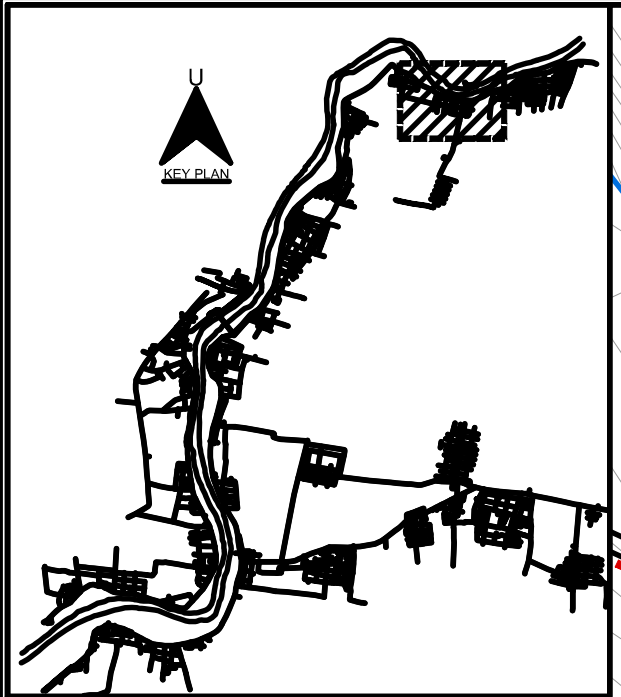
| | |
|--|-------------|
| NAMA KEGIATAN | |
| SKRIPSI | |
| JUDUL SKRIPSI | |
| PERENCANAAN SISTEM DISTRIBUSI AIR BERSIH KECAMATAN MADURAN KABUPATEN LAMONGAN | |
| JUDUL GAMBAR | |
| Jalur Pipa Distribusi Esisting Desa Brumbun 1 | |
| DIGAMBAR | |
| ANTON CRISTIYAN | |
| DIPERIKSA | |
| Anna Rosytha, ST., MT | |
| DIPERIKSA | |
| Sigit Erstanto Budi Utomo, ST.,MT | |
| SKALA | |
| 1 : 35 | |
| NO. GAMBAR | JML. GAMBAR |
| 5 | 8 |





Desa Brumbun
 Skala 1:35

| Legenda | |
|---|-----------------------|
|  | Pipa Esisting Ø 150mm |
|  | Pipa Baru Ø 150mm |
|  | Pipa Baru Ø 100mm |

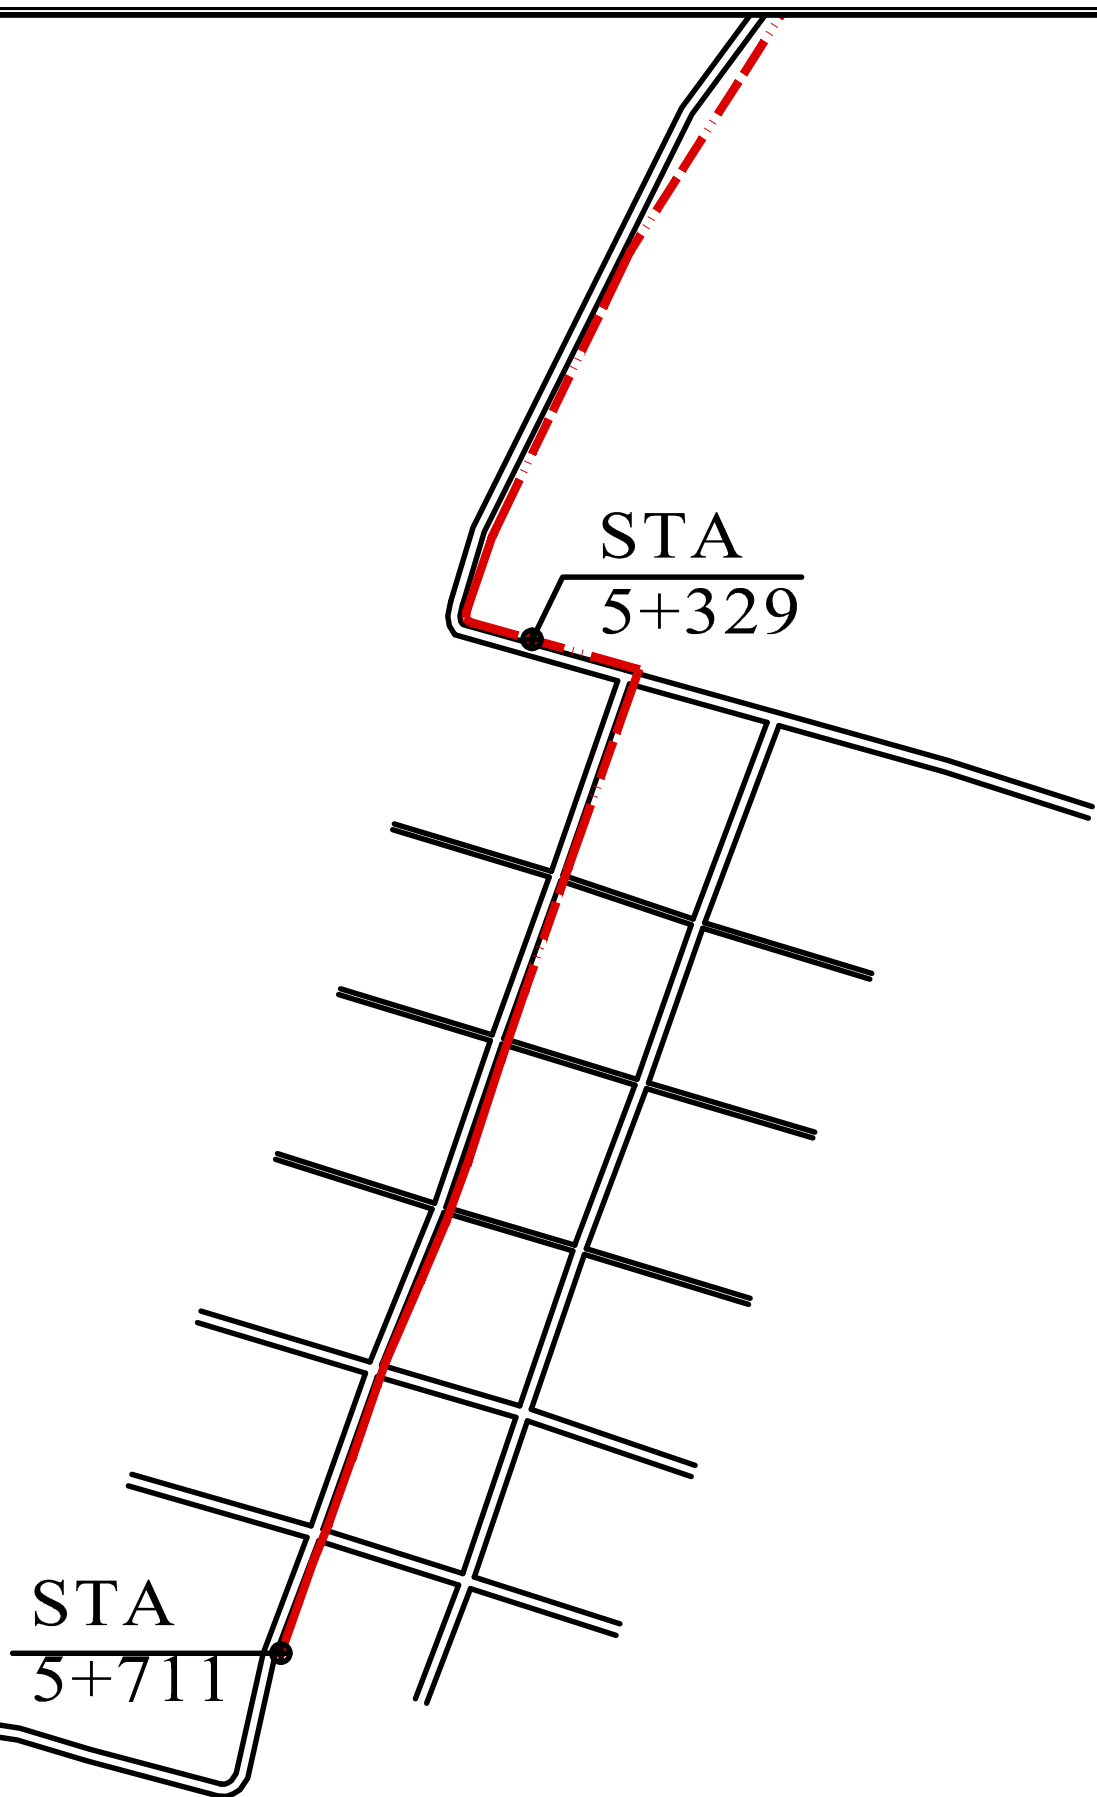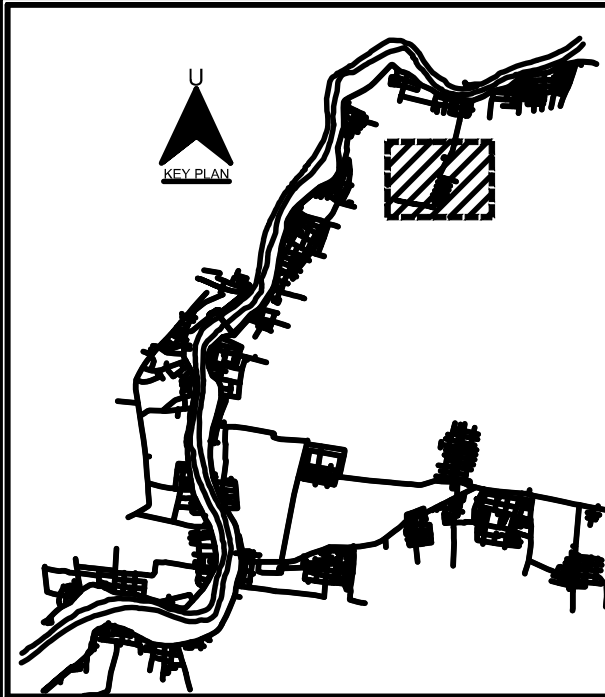


| | |
|--|-------------|
| NAMA KEGIATAN | |
| SKRIPSI | |
| JUDUL SKRIPSI | |
| PERENCANAAN SISTEM DISTRIBUSI AIR BERSIH KECAMATAN MADURAN KABUPATEN LAMONGAN | |
| JUDUL GAMBAR | |
| Jalur Pipa Distribusi Esisting Desa Brumbun 2 | |
| DIGAMBAR | |
| ANTON CRISTIYAN | |
| DIPERIKSA | |
| Anna Rosytha, ST., MT | |
| DIPERIKSA | |
| Sigit Erstanto Budi Utomo, ST.,MT | |
| SKALA | |
| 1 : 35 | |
| NO. GAMBAR | JML. GAMBAR |
| 6 | 8 |

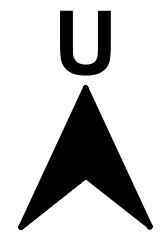




Desa Brumbun
 Skala 1:35






Legenda

| | |
|---|-----------------------|
|  | Pipa Esisting Ø 150mm |
|  | Pipa Baru Ø 150mm |
|  | Pipa Baru Ø 100mm |
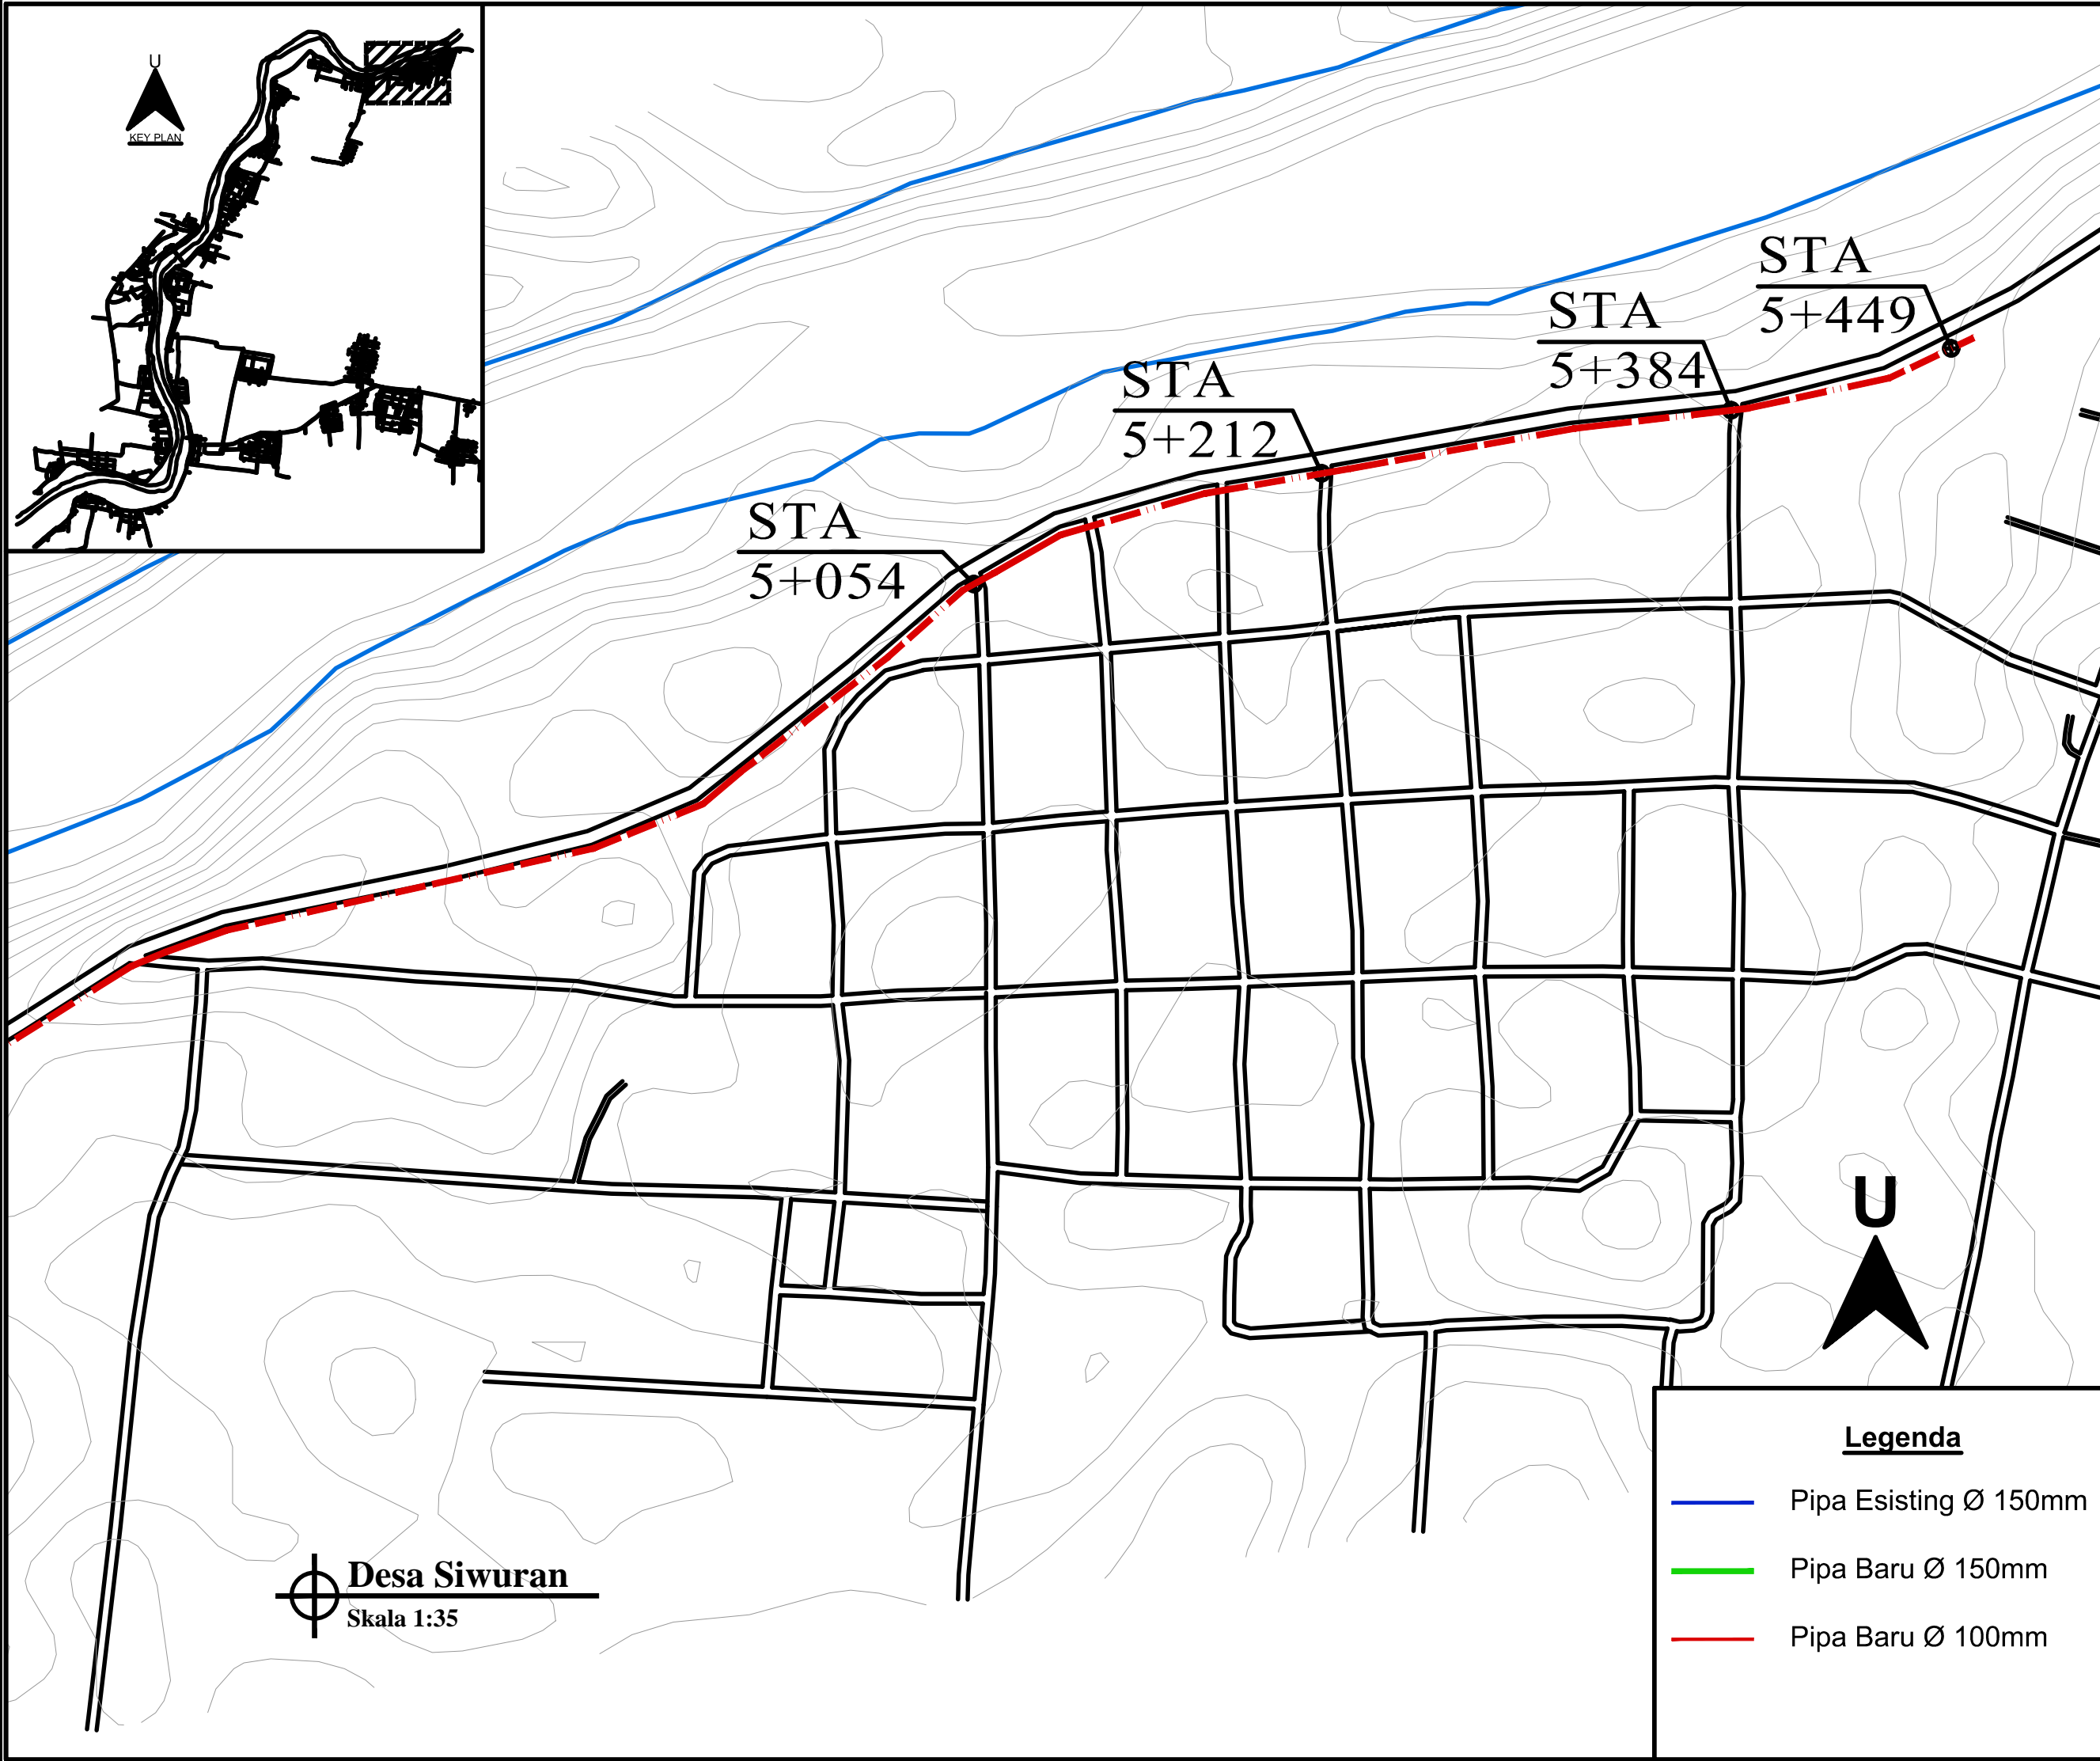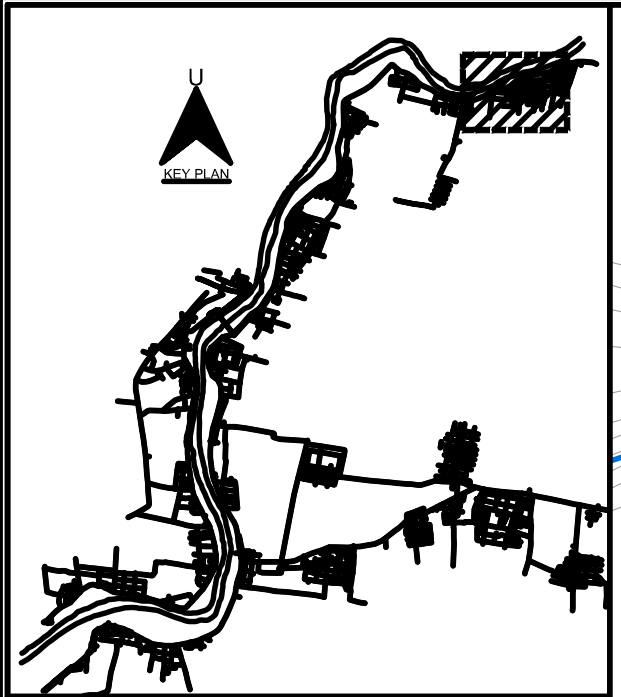
| | |
|---|-------------|
| NAMA KEGIATAN | |
| SKRIPSI | |
| JUDUL SKRIPSI | |
| PERENCANAAN SISTEM DISTRIBUSI AIR BERSIH KECAMATAN MADURAN KABUPATEN LAMONGAN | |
| JUDUL GAMBAR | |
| Jalur Pipa Distribusi Esisting Desa Brumbun 3 | |
| DIGAMBAR | |
| ANTON CRISTIYAN | |
| DIPERIKSA | |
| Anna Rosytha, ST., MT | |
| DIPERIKSA | |
| Sigit Erstanto Budi Utomo, ST.,MT | |
| SKALA | |
| 1 : 35 | |
| NO. GAMBAR | JML. GAMBAR |
| 7 | 8 |




Desa Siwuran
 Skala 1:35

| Legenda | |
|---|-----------------------|
|  | Pipa Esisting Ø 150mm |
|  | Pipa Baru Ø 150mm |
|  | Pipa Baru Ø 100mm |

| | |
|---|-------------|
| NAMA KEGIATAN | |
| SKRIPSI | |
| JUDUL SKRIPSI | |
| PERENCANAAN SISTEM DISTRIBUSI AIR BERSIH KECAMATAN MADURAN KABUPATEN LAMONGAN | |
| JUDUL GAMBAR | |
| Jalur Pipa Distribusi Esisting Desa Siwuran | |
| DIGAMBAR | |
| ANTON CRISTIYAN | |
| DIPERIKSA | |
| Anna Rosytha, ST., MT | |
| DIPERIKSA | |
| Sigit Erstanto Budi Utomo, ST.,MT | |
| SKALA | |
| 1 : 35 | |
| NO. GAMBAR | JML. GAMBAR |
| 8 | 8 |