



LAMPIRAN 1 SITE PLAN OUT PLAN
Site Plan

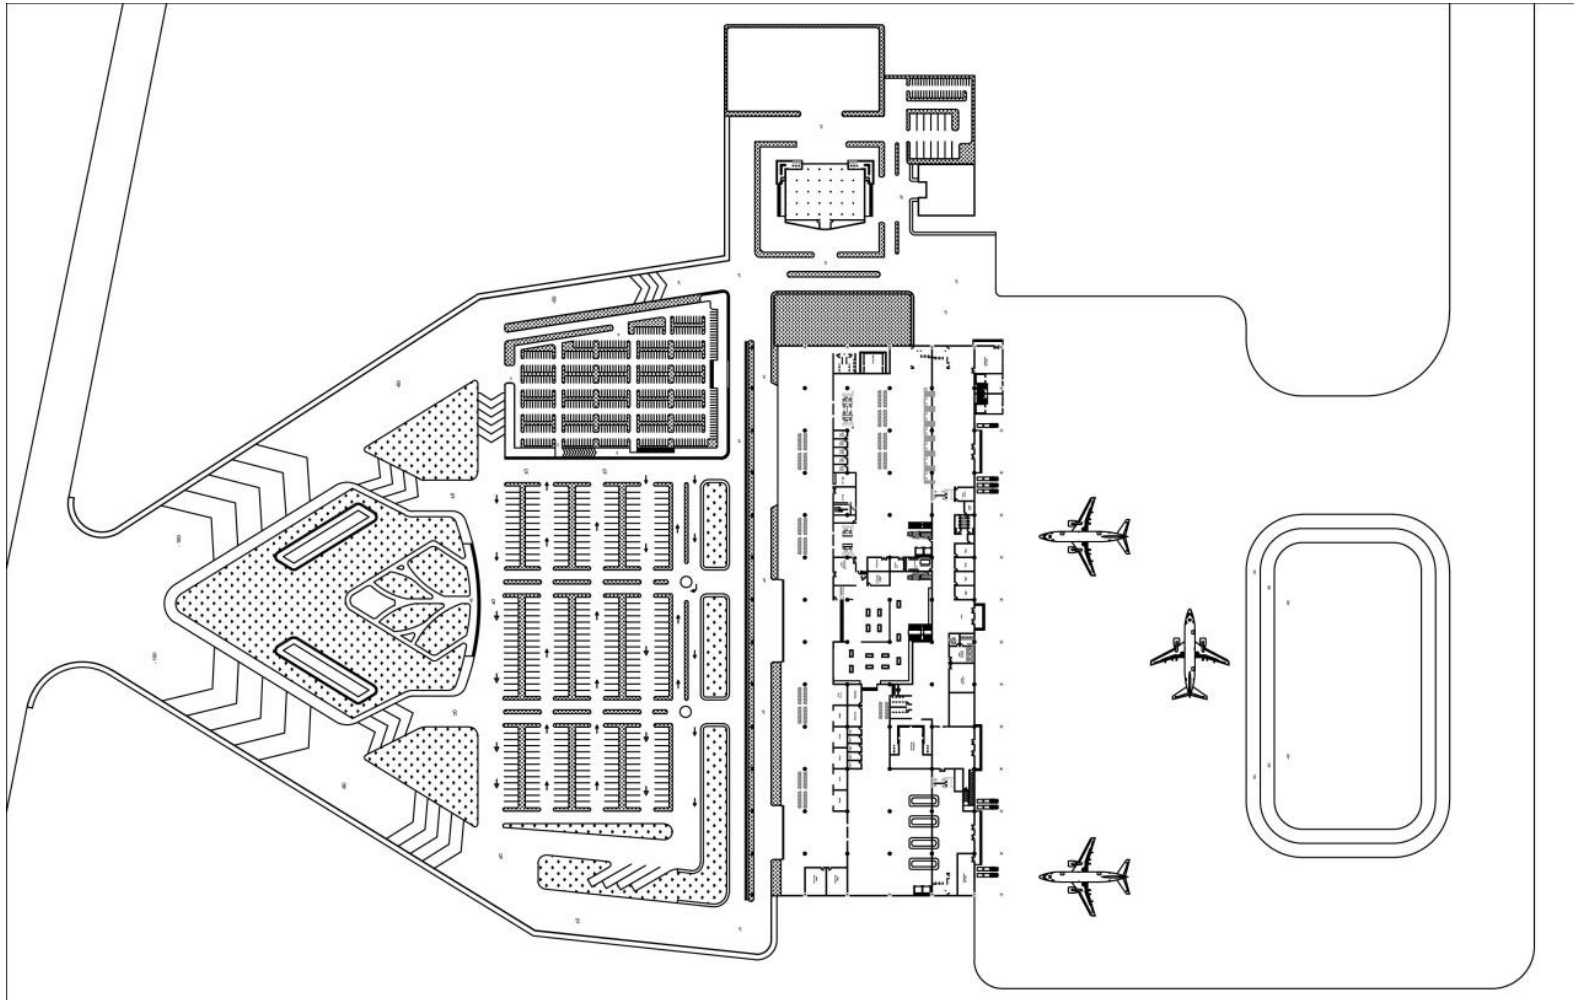


Lay Out Plan



LAMPIRAN 2 GAMBAR BESTEK
Denah Lantai 1


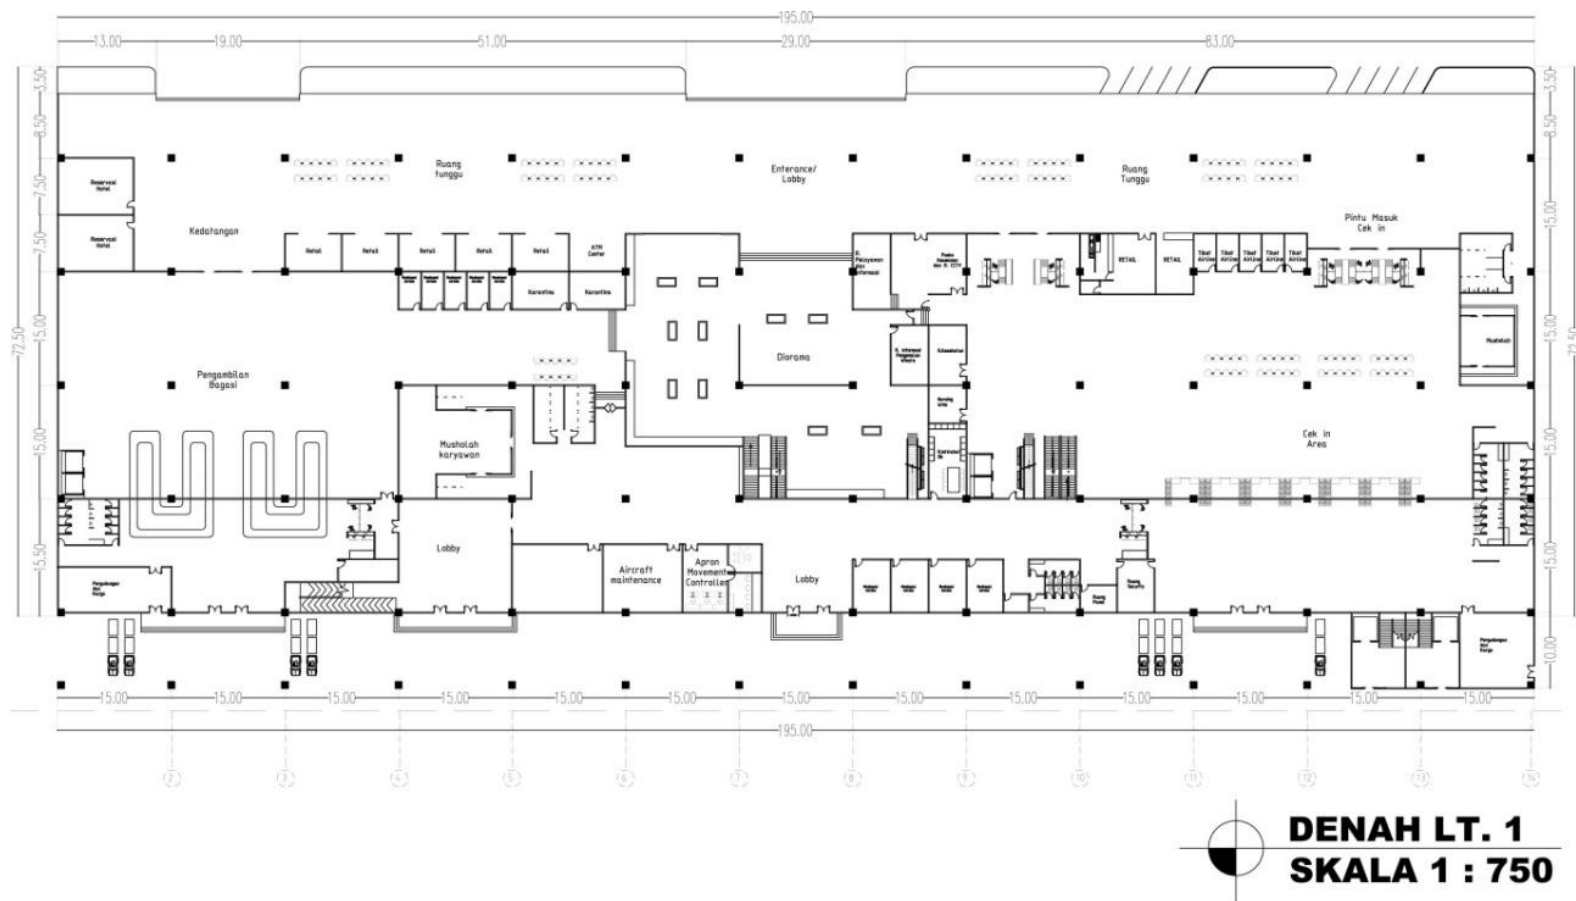



Denah Lt 2

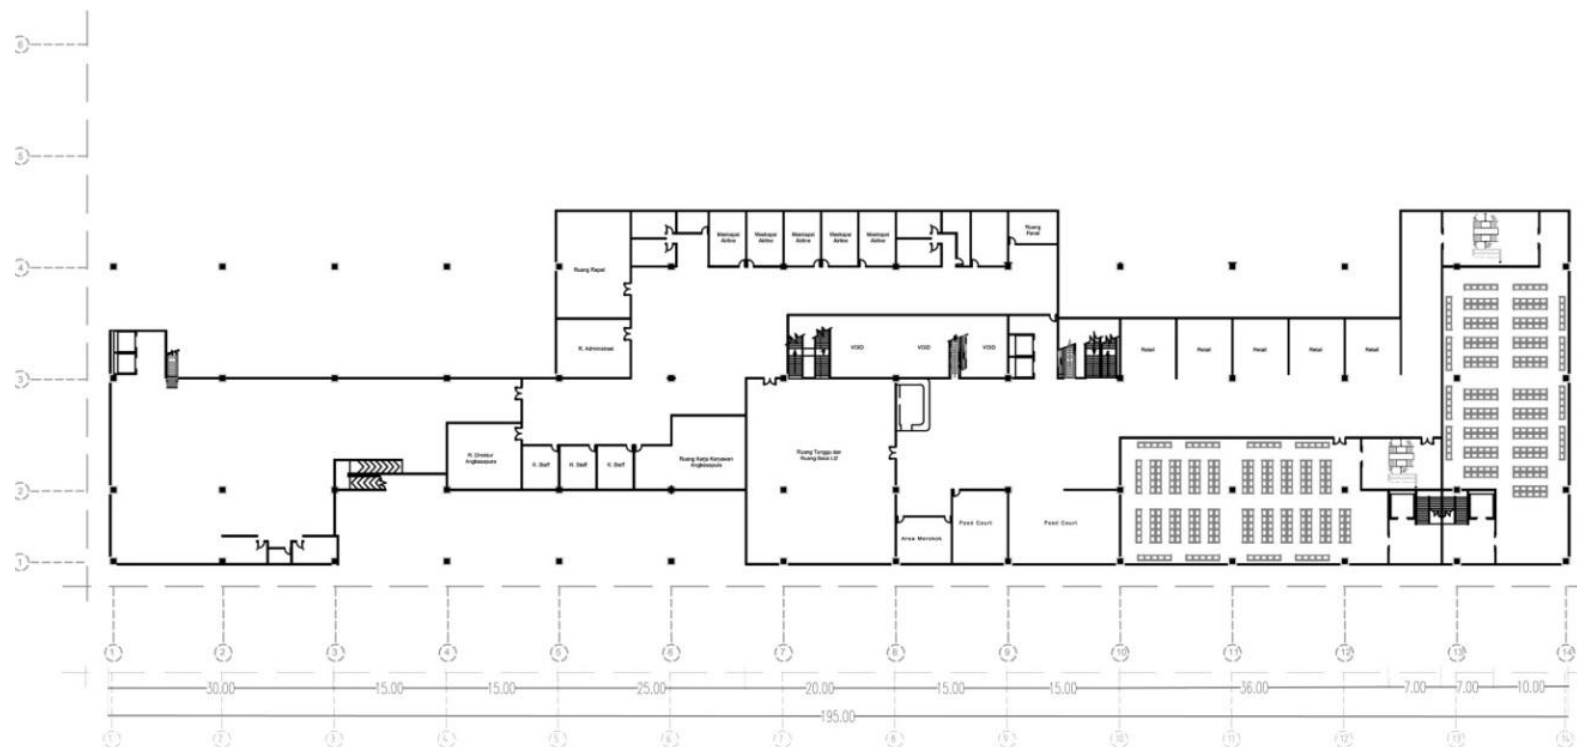


 **DENAH LT. 2**
SKALA 1 : 750

Denah Diorama

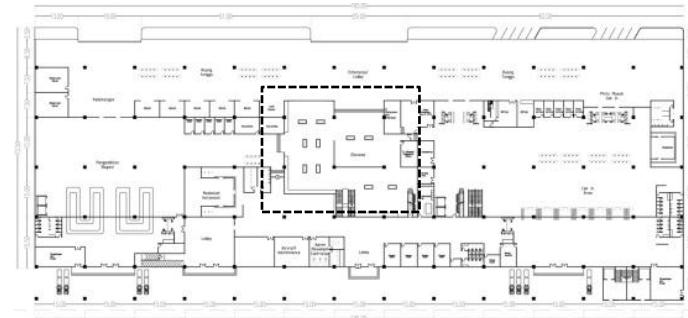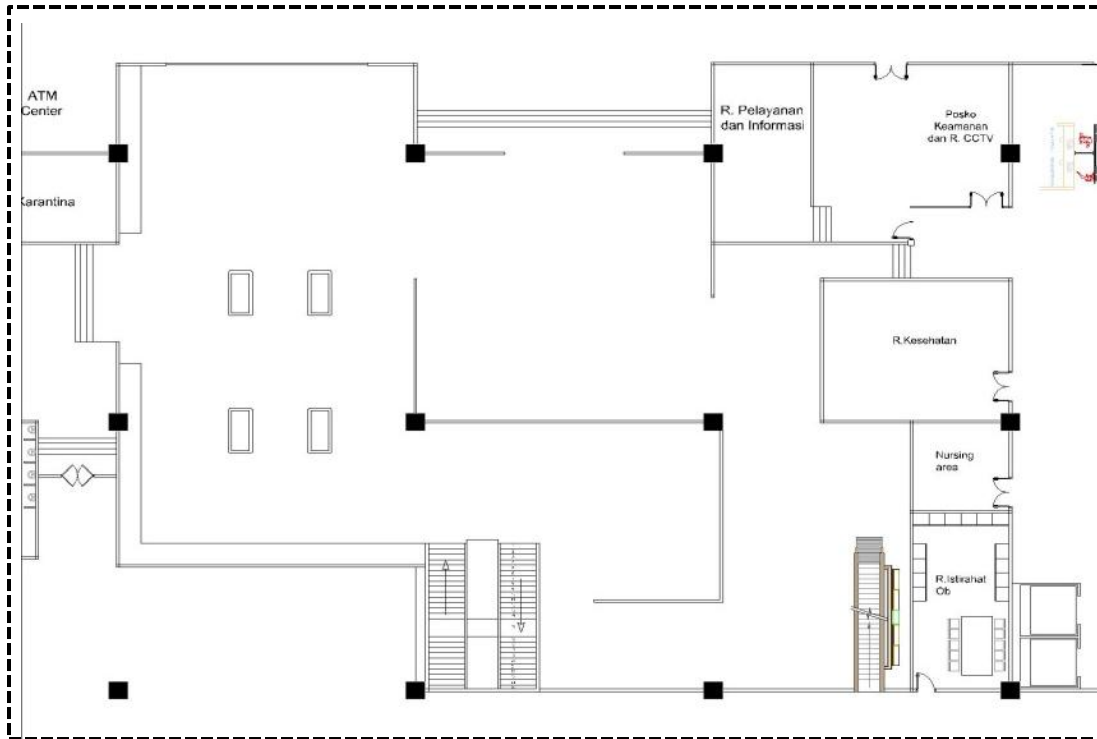


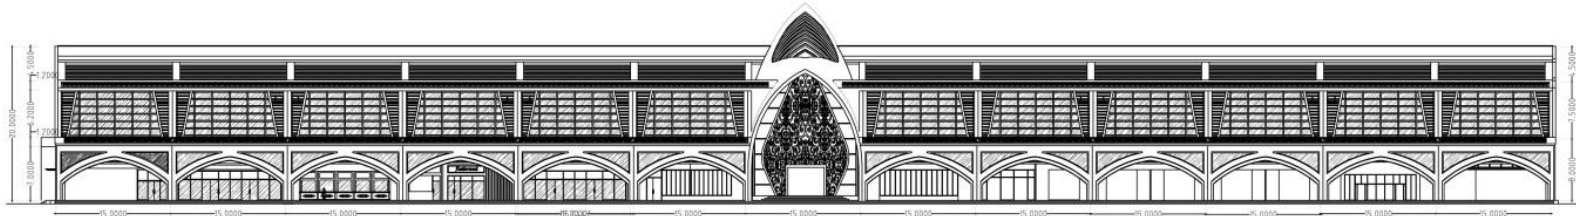


TAMPAK DEPAN
SKALA 1 : 750

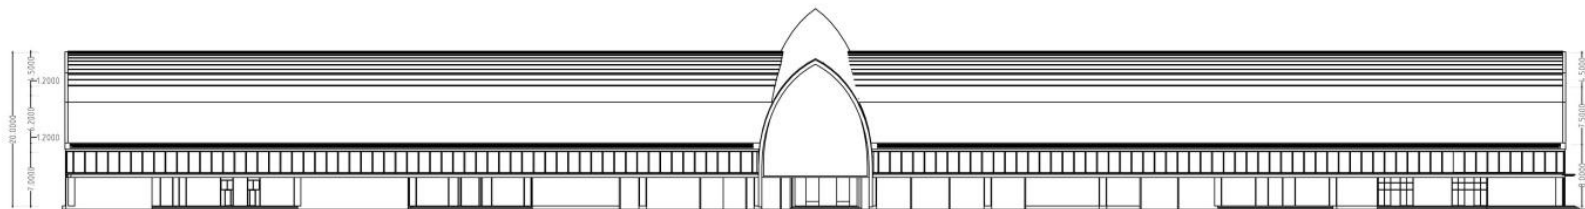

TAMPAK BELAKANG
SKALA 1 : 750

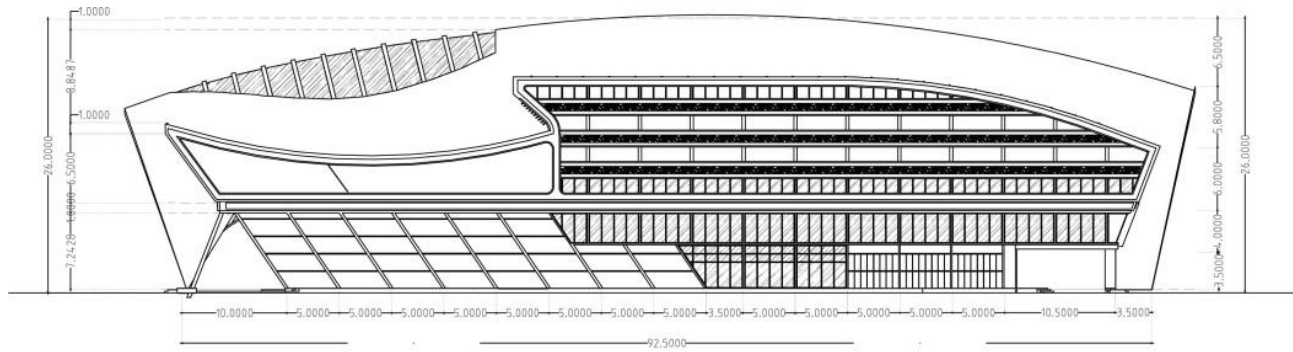


 **TAMPAK SAMPING KIRI**
SKALA 1 : 750

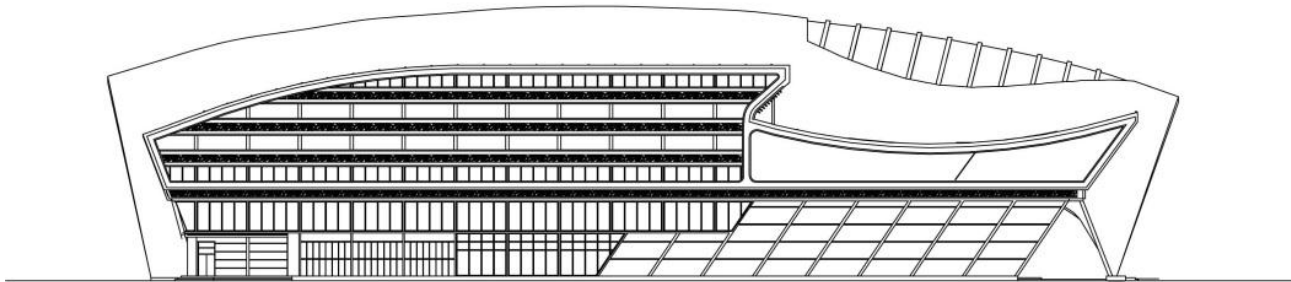


 **TAMPAK SAMPING KANAN**
SKALA 1 : 750


Potongan A-A

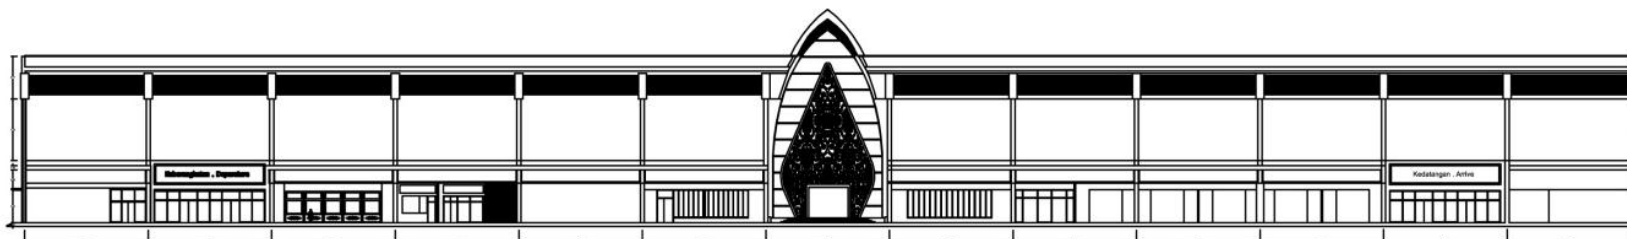

Potongan B-B

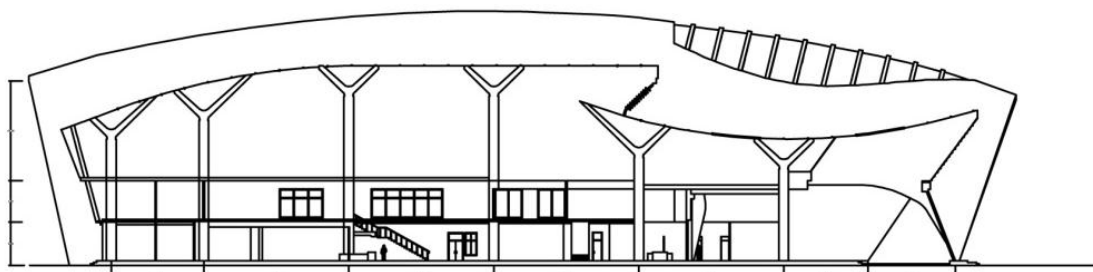

LAMPIRAN 3 OLAHAN BENTUK FASAD
Entrance Bandar Udara Kabupaten Pacitan

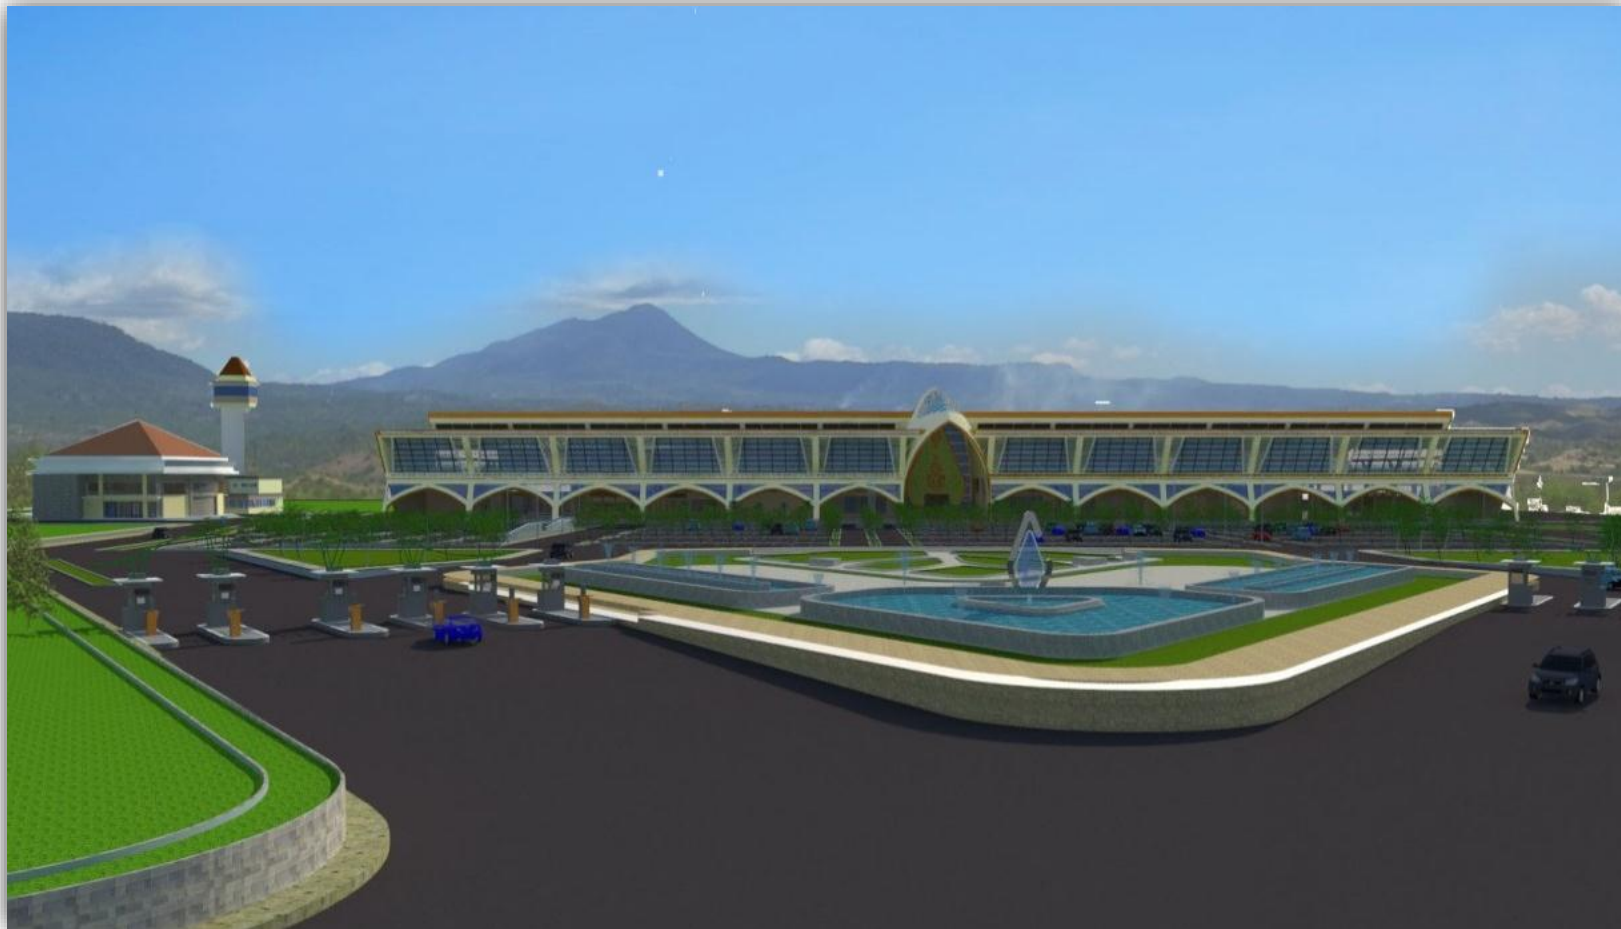

View Mata Buung Bandar Udara Kabupaten



Gambar 6.7 View Depan Bandar Udara Kabupaten



Gambar 6.8 View dari Taman Bandar Udara Kabupaten



Gambar 6.9 Detail Angin-angin Bandar Udara Kabupaten Pacitan



Gambar 6.10 View Scrub Bandar Udara



Interior Ruang ke Berangkatan



Interior Entrance



Interior Exit/ Ruang Tunggu Kedatangan



Interior Ruang Galeri 1



Interior Ruang Galeri2



Interior Ruang Galeri3

