

Mata Kuliah

TUGAS AKHIR

Nama Tugas

LAYOUT PLAN
MUSEUM BIOTA LAUT KENJERAH

Dosen Pembimbing


ROFI, I. ST, MT
Ir. Gunawan, MT


Mahasiswa/NIM

AKBAR AMRUL HAJ
KURNIALLAH
20131332005


Lembar

Jumlah Lembar

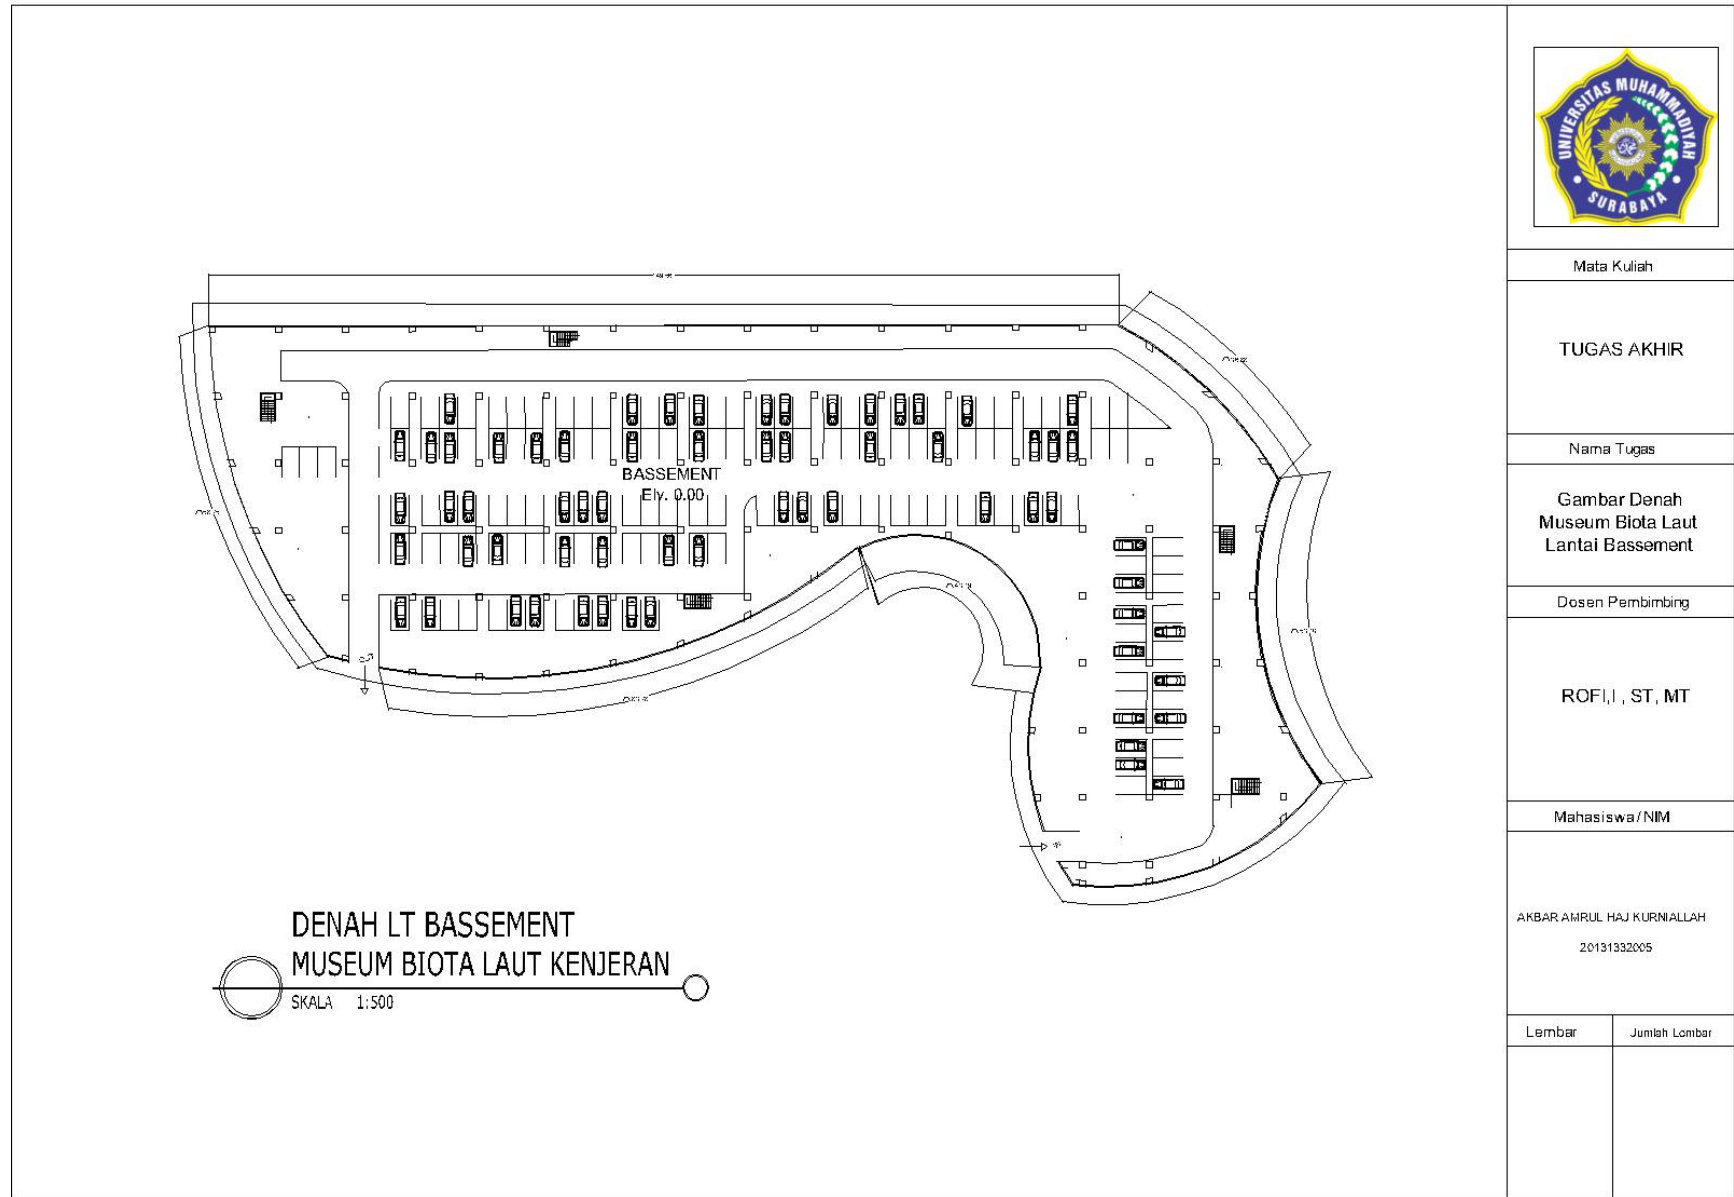


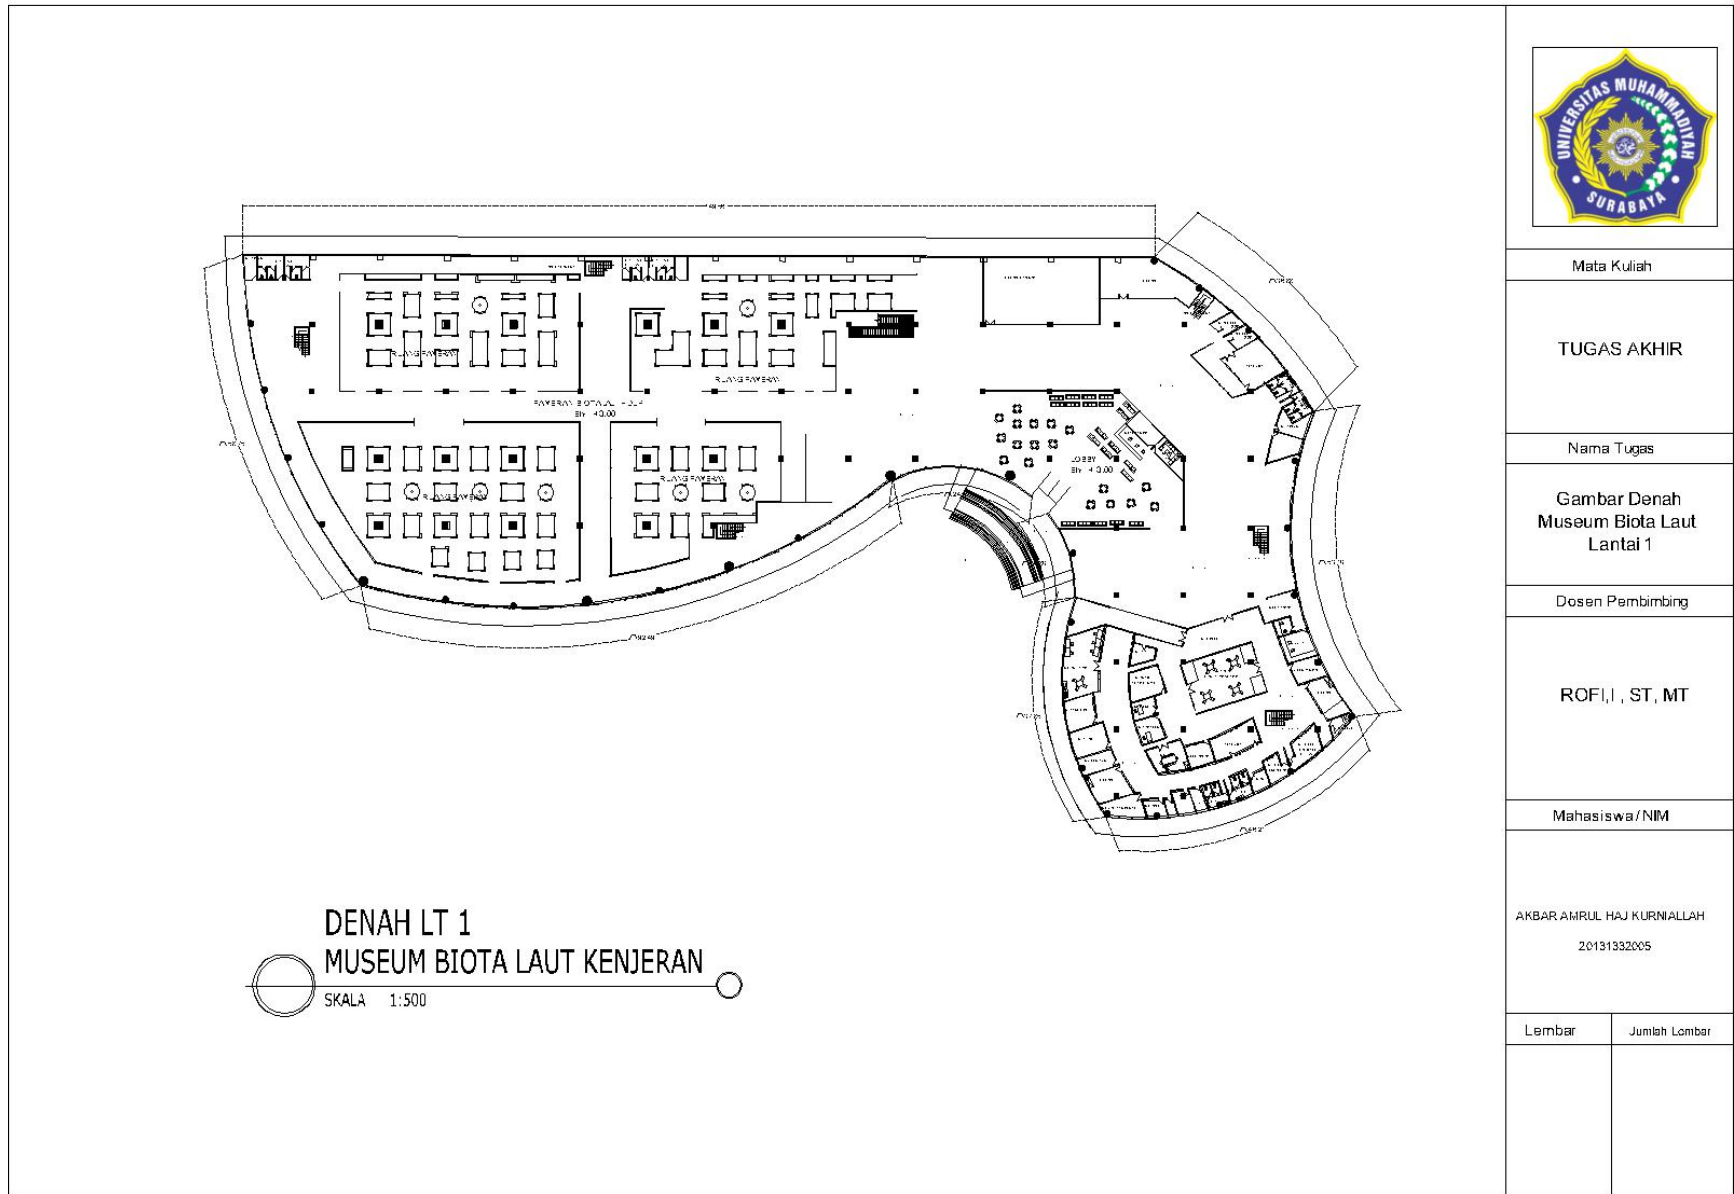

Mata Kuliah	
TUGAS AKHIR	
Nama Tugas	
Gambar Denah Museum Biota Laut Lantai 1	
Dosen Pembimbing	
ROFI, I, ST, MT	
Mahasiswa / NIM	
AKBAR AMRUL HAJI KURNIALLAH 20131332005	
Lembar	Jumlah Lembar

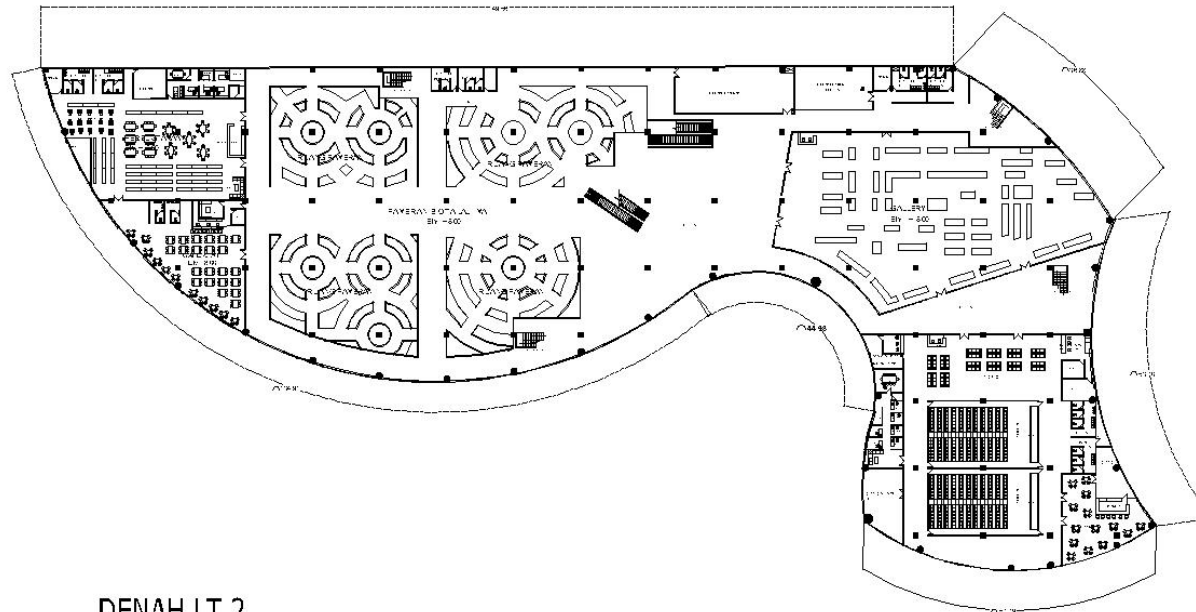

DENAH LT 2
 MUSEUM BIOTA LAUT KENJERAN
 SKALA 1:500

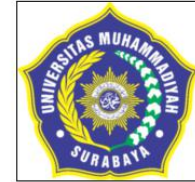

Mata Kuliah

TUGAS AKHIR

Nama Tugas

Gambar Denah
 Museum Biota Laut
 Lantai 2

Dosen Pembimbing


ROFI, I, ST, MT

Mahasiswa/NIM

AKBAR AMRUL HAJ KURNIALLAH
 20131332005

Lembar



Jumlah Lembar

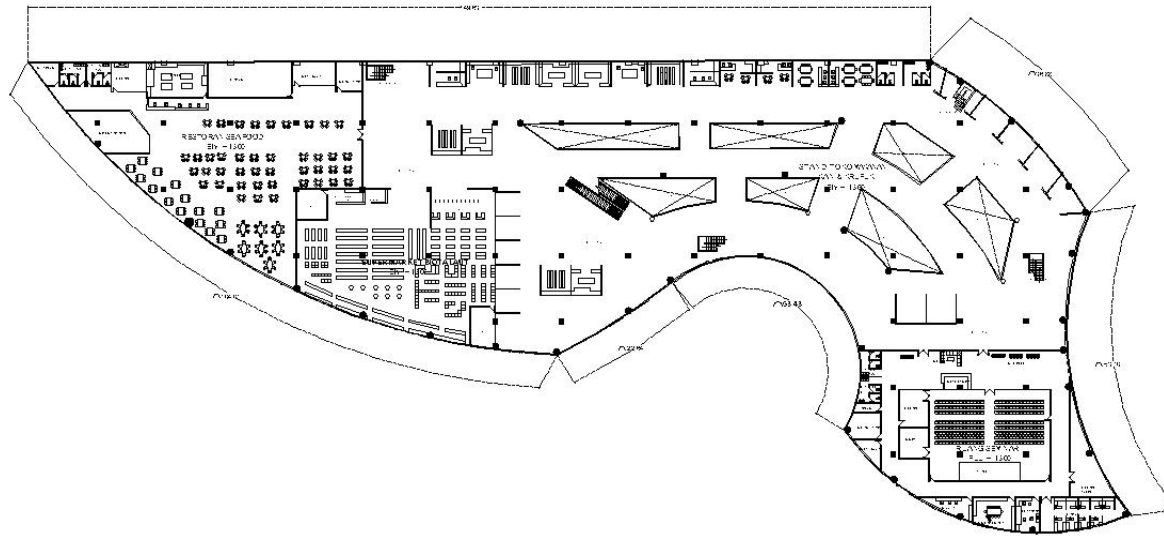


DENAH LT 3
MUSEUM BIOTA LAUT KENJERAN
 SKALA 1:500




Mata Kuliah	
TUGAS AKHIR	
Nama Tugas	
Gambar Denah Museum Biota Laut Lantai 3	
Dosen Pembimbing	
ROFI, I, ST, MT	
Mahasiswa/ NIM	
AKBAR AMRUL HAJ KURNIALLAH 20131332005	
Lembar	Jumlah Lembar

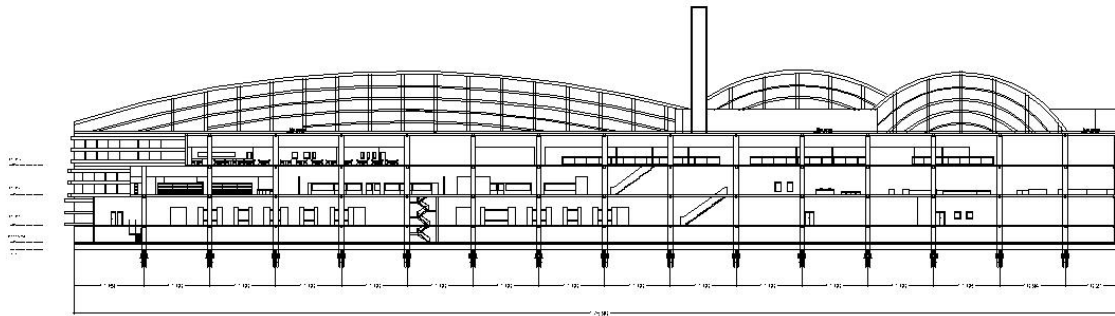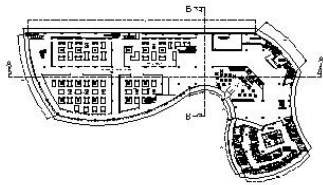

POTONGAN A-A
MUSEUM BIOTA LAUT KENJERAN
SKALA: 1:500

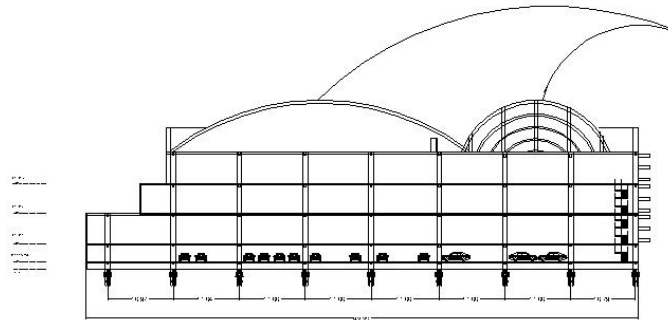

POTONGAN B-B
MUSEUM BIOTA LAUT KENJERAN
SKALA: 1:500

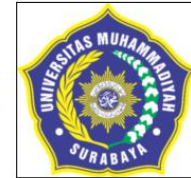

Mata Kuliah

TUGAS AKHIR

Nama Tugas

Gambar Potongan A-A
& Potongan B-B
Museum Biota Laut

Dosen Pembimbing


ROFI, I, ST, MT

Mahasiswa / NIM


AKBAR AMRUL HAJ KURNIALLAH
201313322005

Lembar


Jumlah Lembar

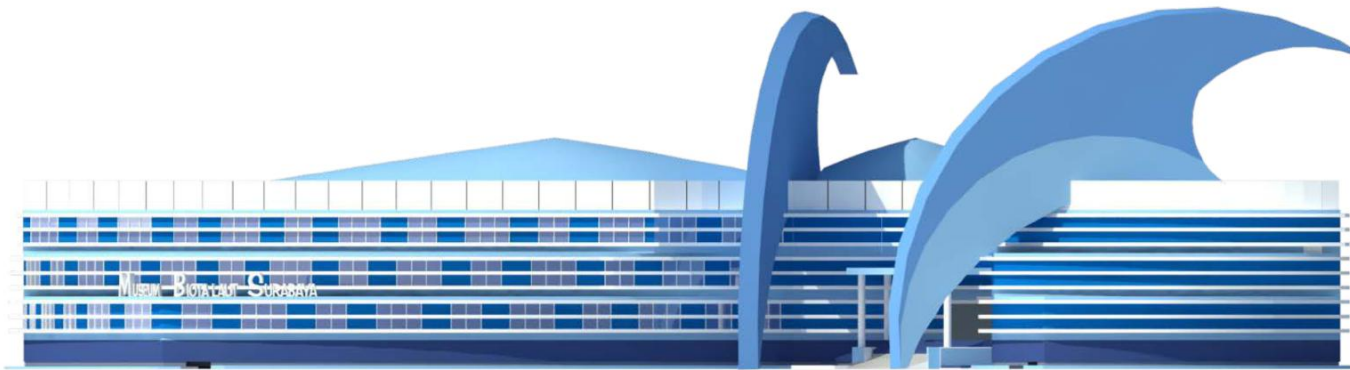


Tampak Barat

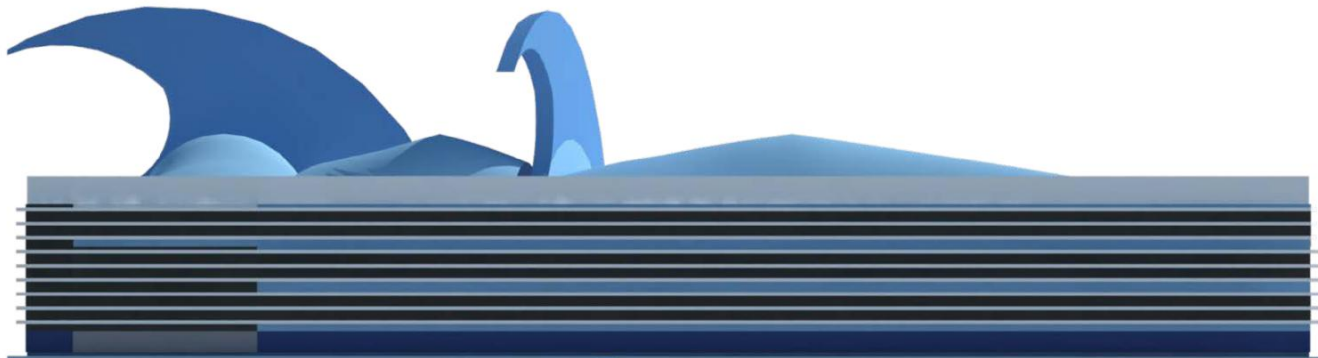

Tampak Timur

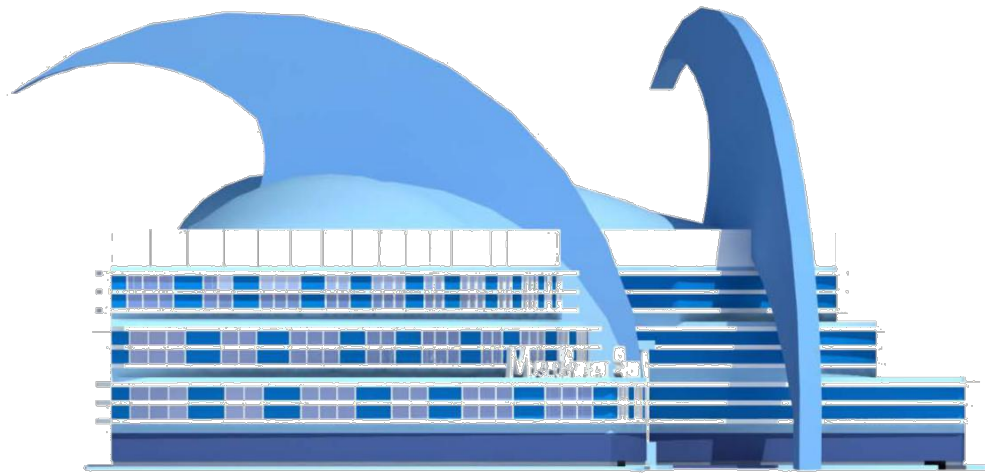


Tampak Samping

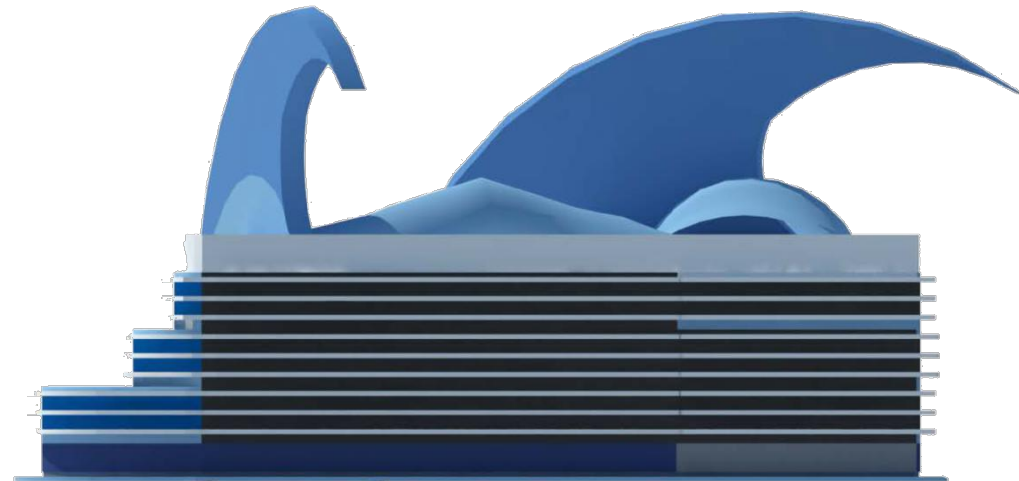


Tampak Samping


Tampak Atas

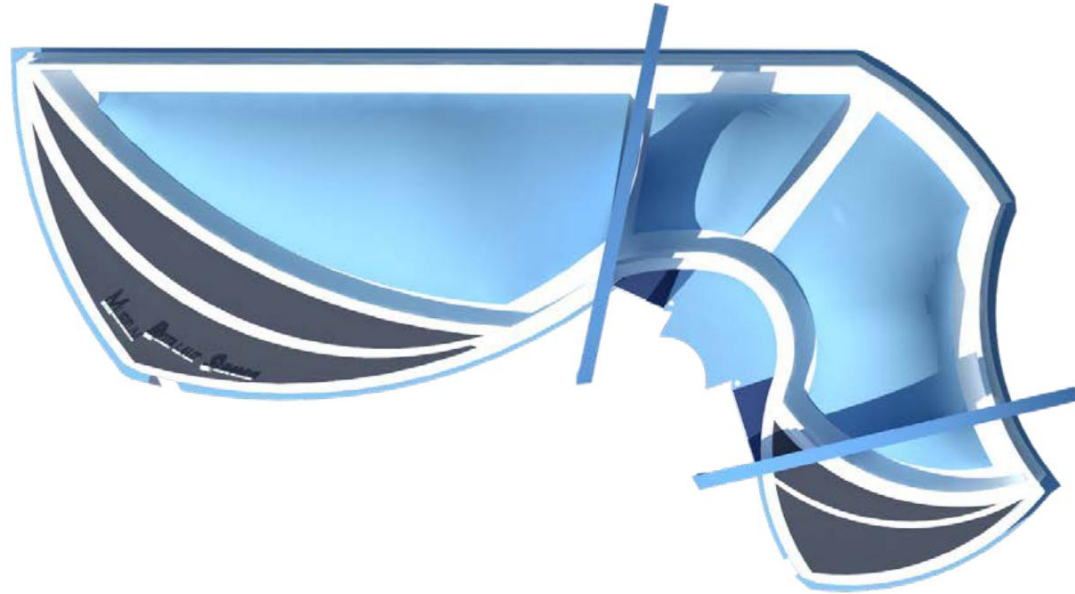

Tampak Perspektif

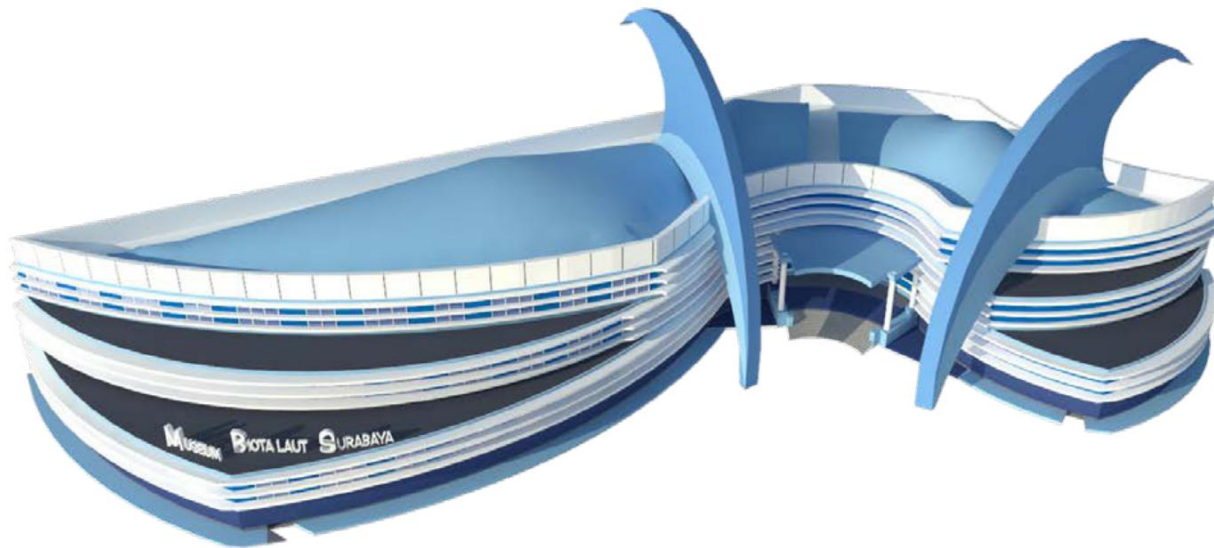

Perspektif Tampak Mata Burung

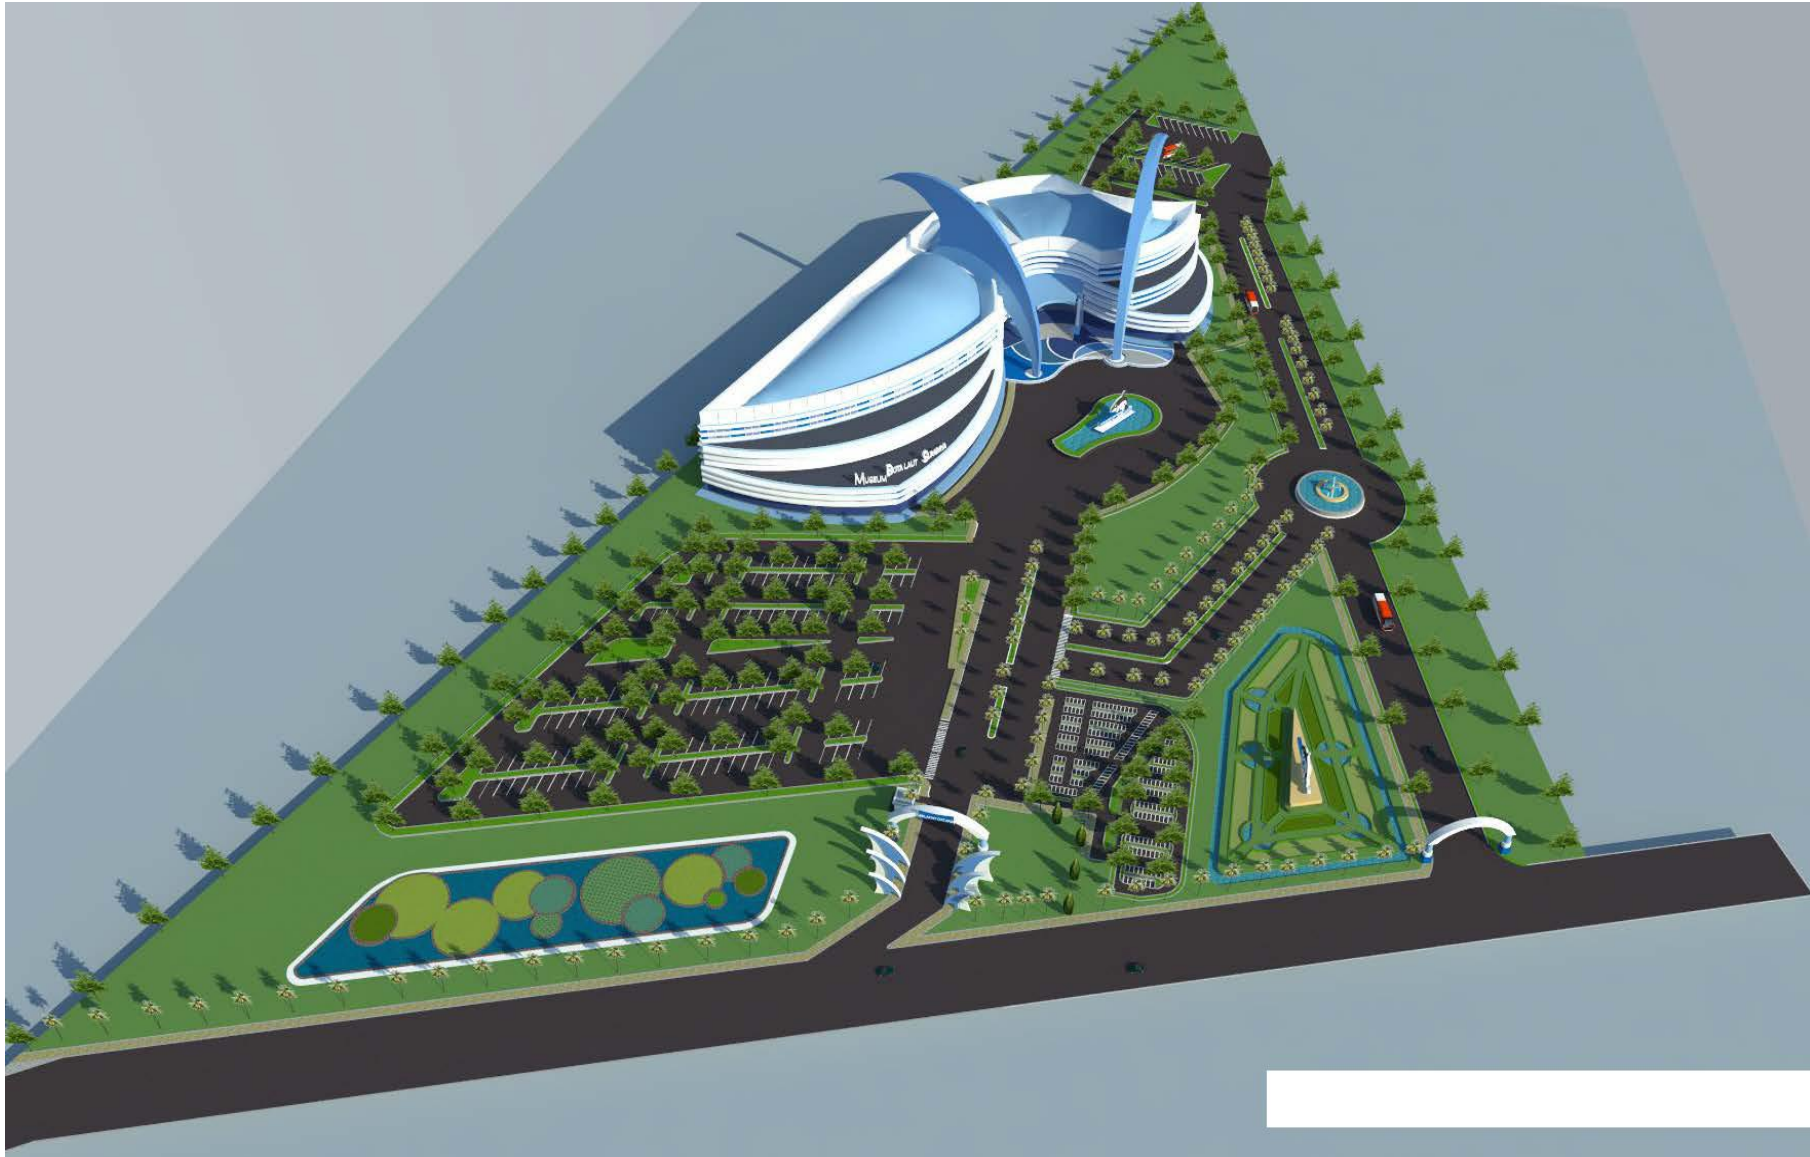




Perspektif Entrance



Perspektif Tempat Parkir Mobil

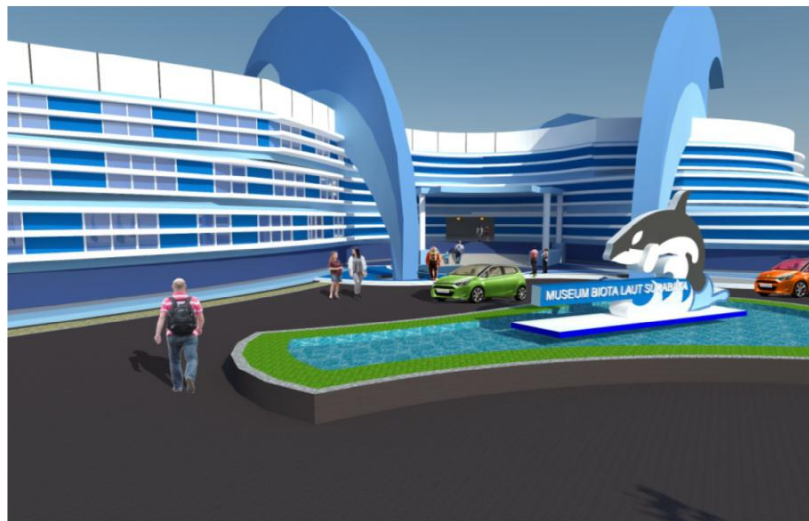


Perspektif Entrance Pintu Masuk




Perspektif Parkir Bus



Gambar Interior Lobby

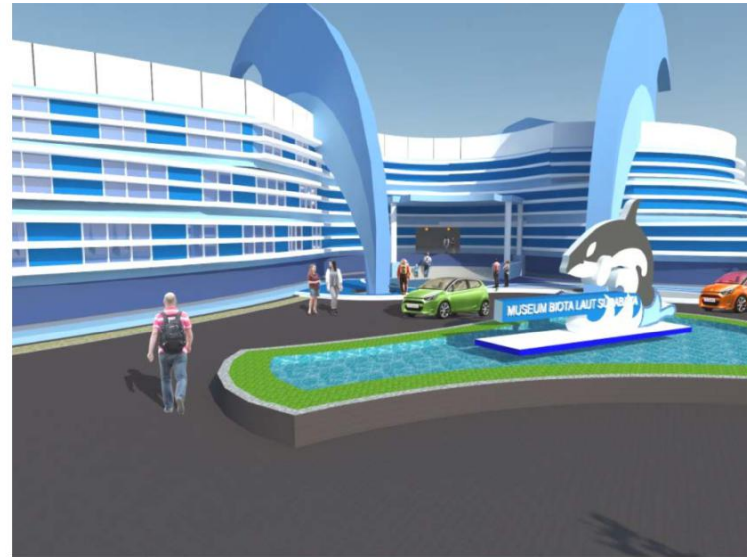

Gambar entrance Museum

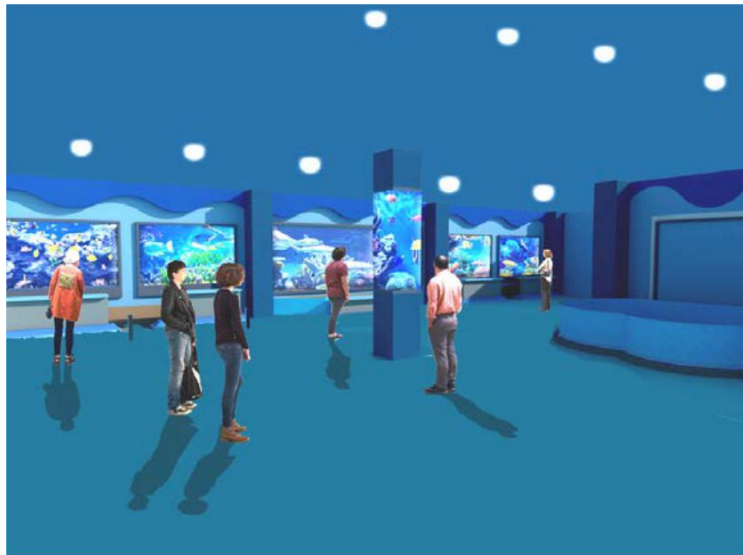

Gambar Interior Pameran



Gambar Interior Pameran



UNIVERSITAS MUHAMMADIYAH SURABAYA
PUSAT BAHASA

Jl. Sutorejo 59 Surabaya 60113 Telp. 031-3811966, 3811967 Ext (130) Gd. A Lt 2
Email: pusba.umsby@gmail.com

ENDORSEMENT LETTER

490/PB-UMS/EL/VIII/2018

This letter is to certify that the abstract of the thesis below

Title : The Museum of Marine Biota Surabaya

Student's name : Akbar Amrul Haj Kurniallah

Reg. Number : 20131332005

Department : S1 Teknik Arsitektur

has been endorsed by Pusat Bahasa *UMSurabaya* for further approval by the examining committee of the faculty.

Surabaya, 5 September 2018

Chair

Waode Hamsia, M.Pd



PERPUSTAKAAN
UNIVERSITAS MUHAMMADIYAH SURABAYA

ASLI


SURAT KETERANGAN BUKTI BEBAS PLAGIASI

Naskah tugas akhir / skripsi / karya tulis / tesis*) yang diserahkan atas :


Nama : Akbar Amrul Hay Kurniatoh
NIM : 2013 133 2005
Fakultas/Jurusan : Teknik Arsitektur
Alamat : Jl. Sukelilo Sukorejo 28
Judul : Museum Biota Laut Kenjeran


telah diserahkan dan memenuhi kriteria batas maksimal yang sudah ditentukan.

Petugas perpustakaan

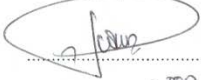
Puji P. S. STP

Surabaya, 07 September 2018
Mahasiswa,

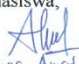
Akbar Amrul Hay K

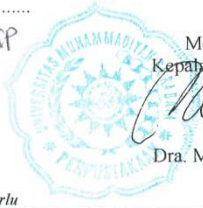

Mengetahui,
Kepala Perpustakaan


Dra. Mas'ulah, M.A.

*) Coret yang tidak perlu